


**EXCALON TRAFFIC MANAGEMENT**

**NOTES**

1. ALL SIGNS ARE AS PER CHAPTER 8.
2. DISTANCE BETWEEN SIGNS ARE NOT TO SCALE AND ARE FOR LAYOUT PURPOSES ONLY.
3. SIGNS SHOULD BE POSITIONED IN A SAFE WORKING SPACE.

**KEY**

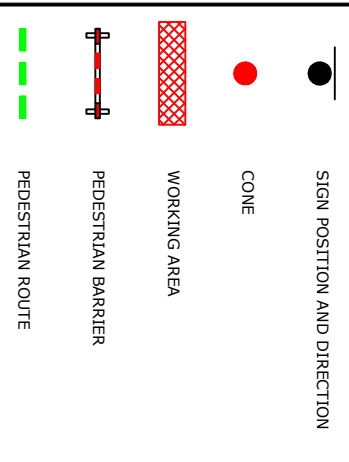


EXCALON TRAFFIC MANAGEMENT  
 BUTE STREET, SALFORD, LANCASHIRE  
 M50 1DU

EXCALON HEAD OFFICE  
 SANDPIPER COURT, 20 MODWEN  
 ROAD, WATERS EDGE BUSINESS PARK,  
 SALFORD QUAYS, MANCHESTER,  
 M5 3EZ



DRAWN BY:	CM	DATE:	21/07/15
CHECKED BY:	BM	DATE:	21/07/15
APPROVED BY:	ML	DATE:	21/07/15
DRAWING No.	PHASE 2	REVISION	0
DO NOT SCALE FROM THIS DRAWING			

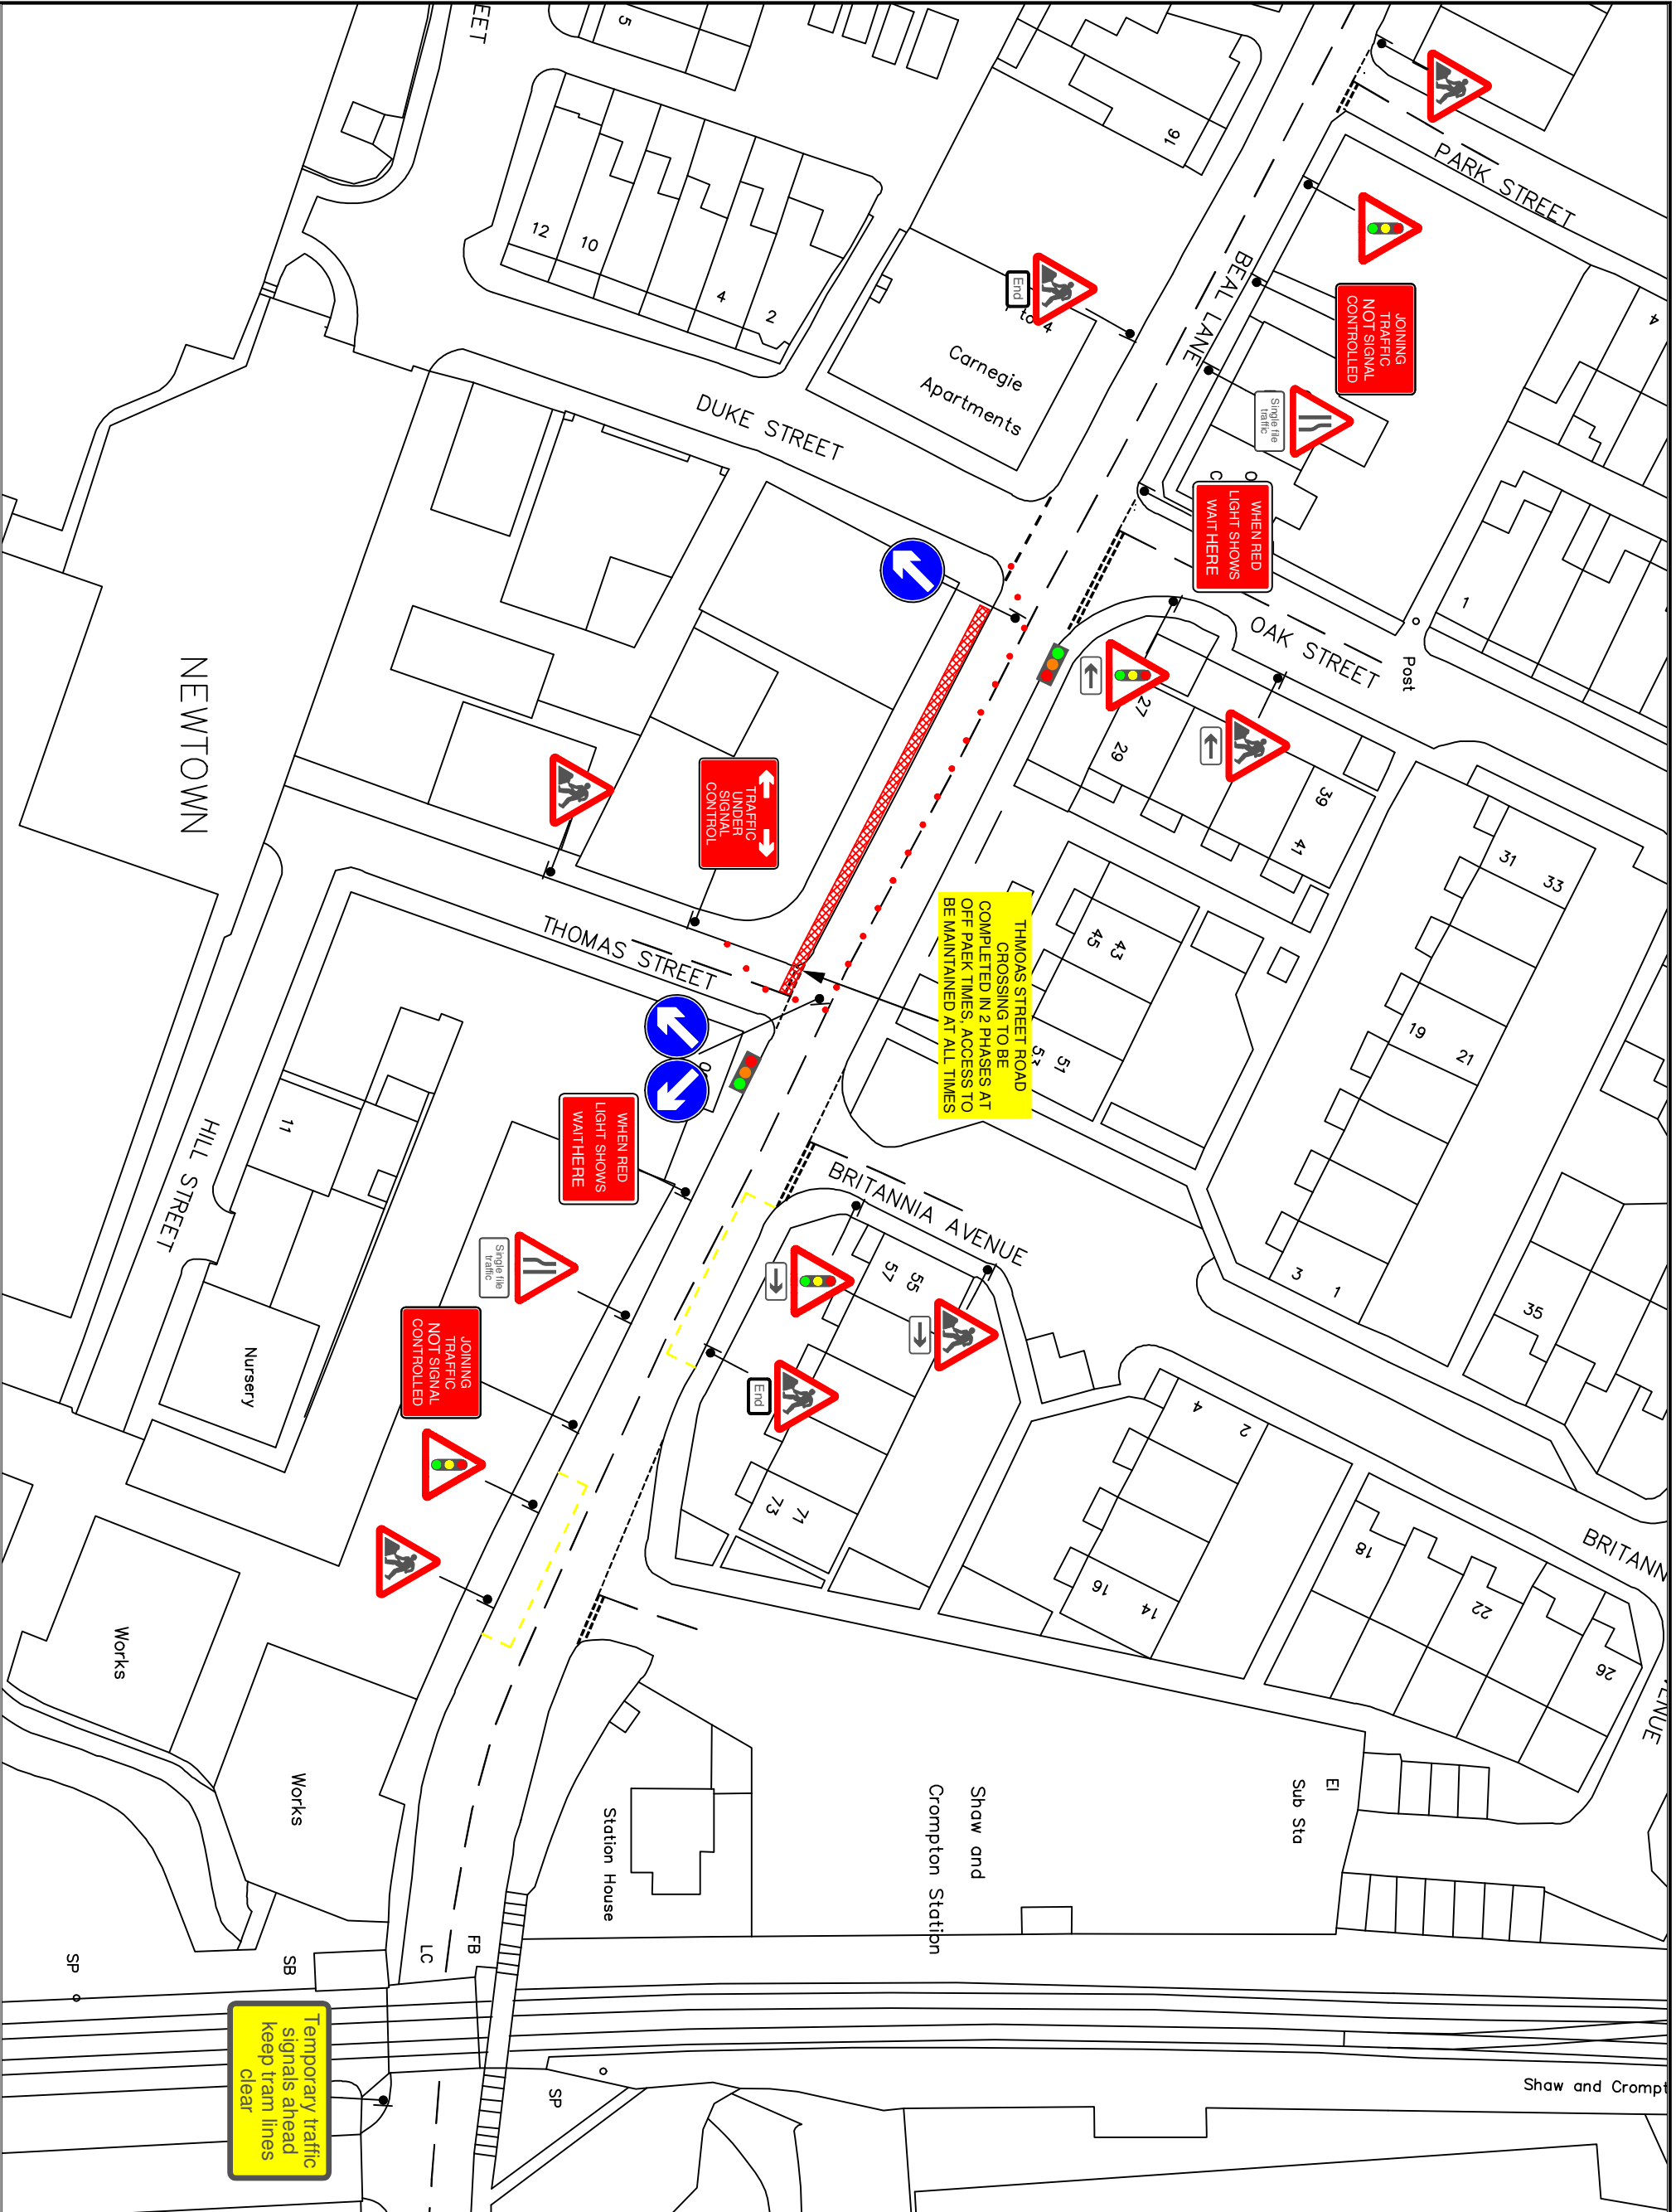

PROJECT  
 DS01  
 1223357

DRAWING  
 BEAL LANE  
 JCT WITH THOMAS STREET  
 2 WAY TRAFFIC LIGHTS - PHASE 2