

OLDHAM METROPOLITAN BOROUGH COUNCIL / UNITY PARTNERSHIP
PROPOSAL TO TEMPORARILY CONTROL TRAFFIC
SECTION 14 ROAD TRAFFIC REGULATION ACT 1984

5 Day Notice Commencing 7 August 2015

DURATION:- 1 day (9.30am-3.00pm)

AFFECTED ROAD(s):- Bowler Street, Shaw (part)

ALTERNATIVE ROUTE:- Arthur Street / Blakelock Street in both directions

REASON FOR NOTICE:- Replace cover and frame / resolve flooding issue

TYPE OF NOTICE AND ORDER:- Temporary road closure

POLICE INFORMED:- Yes **TfGM INFORMED:-** Yes

FIRE SERVICE:- Yes

WARDS AFFECTED:- Crompton

WARD COUNCILLORS INFORMED:- No

FURTHER INFORMATION CAN BE OBTAINED FROM:-

Amy Mitchell – United Utilities Tel No: 07976 343 797
Dean Goodwin – Unity Partnership Traffic Section Tel No: 0161 770 1958

DRAWING NO:- 290/A4/110/15


AGRESSO CODE:-

ADVERT REQUISITION NO:		ADVERT PURCHASE ORDER NO:	
DEBTORS CUST ID:		INV REQ NO:	
		DEBTORS INVOICE NO:	

S. Robinson

.....
EXECUTIVE DIRECTOR,
NEIGHBOURHOODS AND CO-OPERATIVES

DATE: 4 August 2015

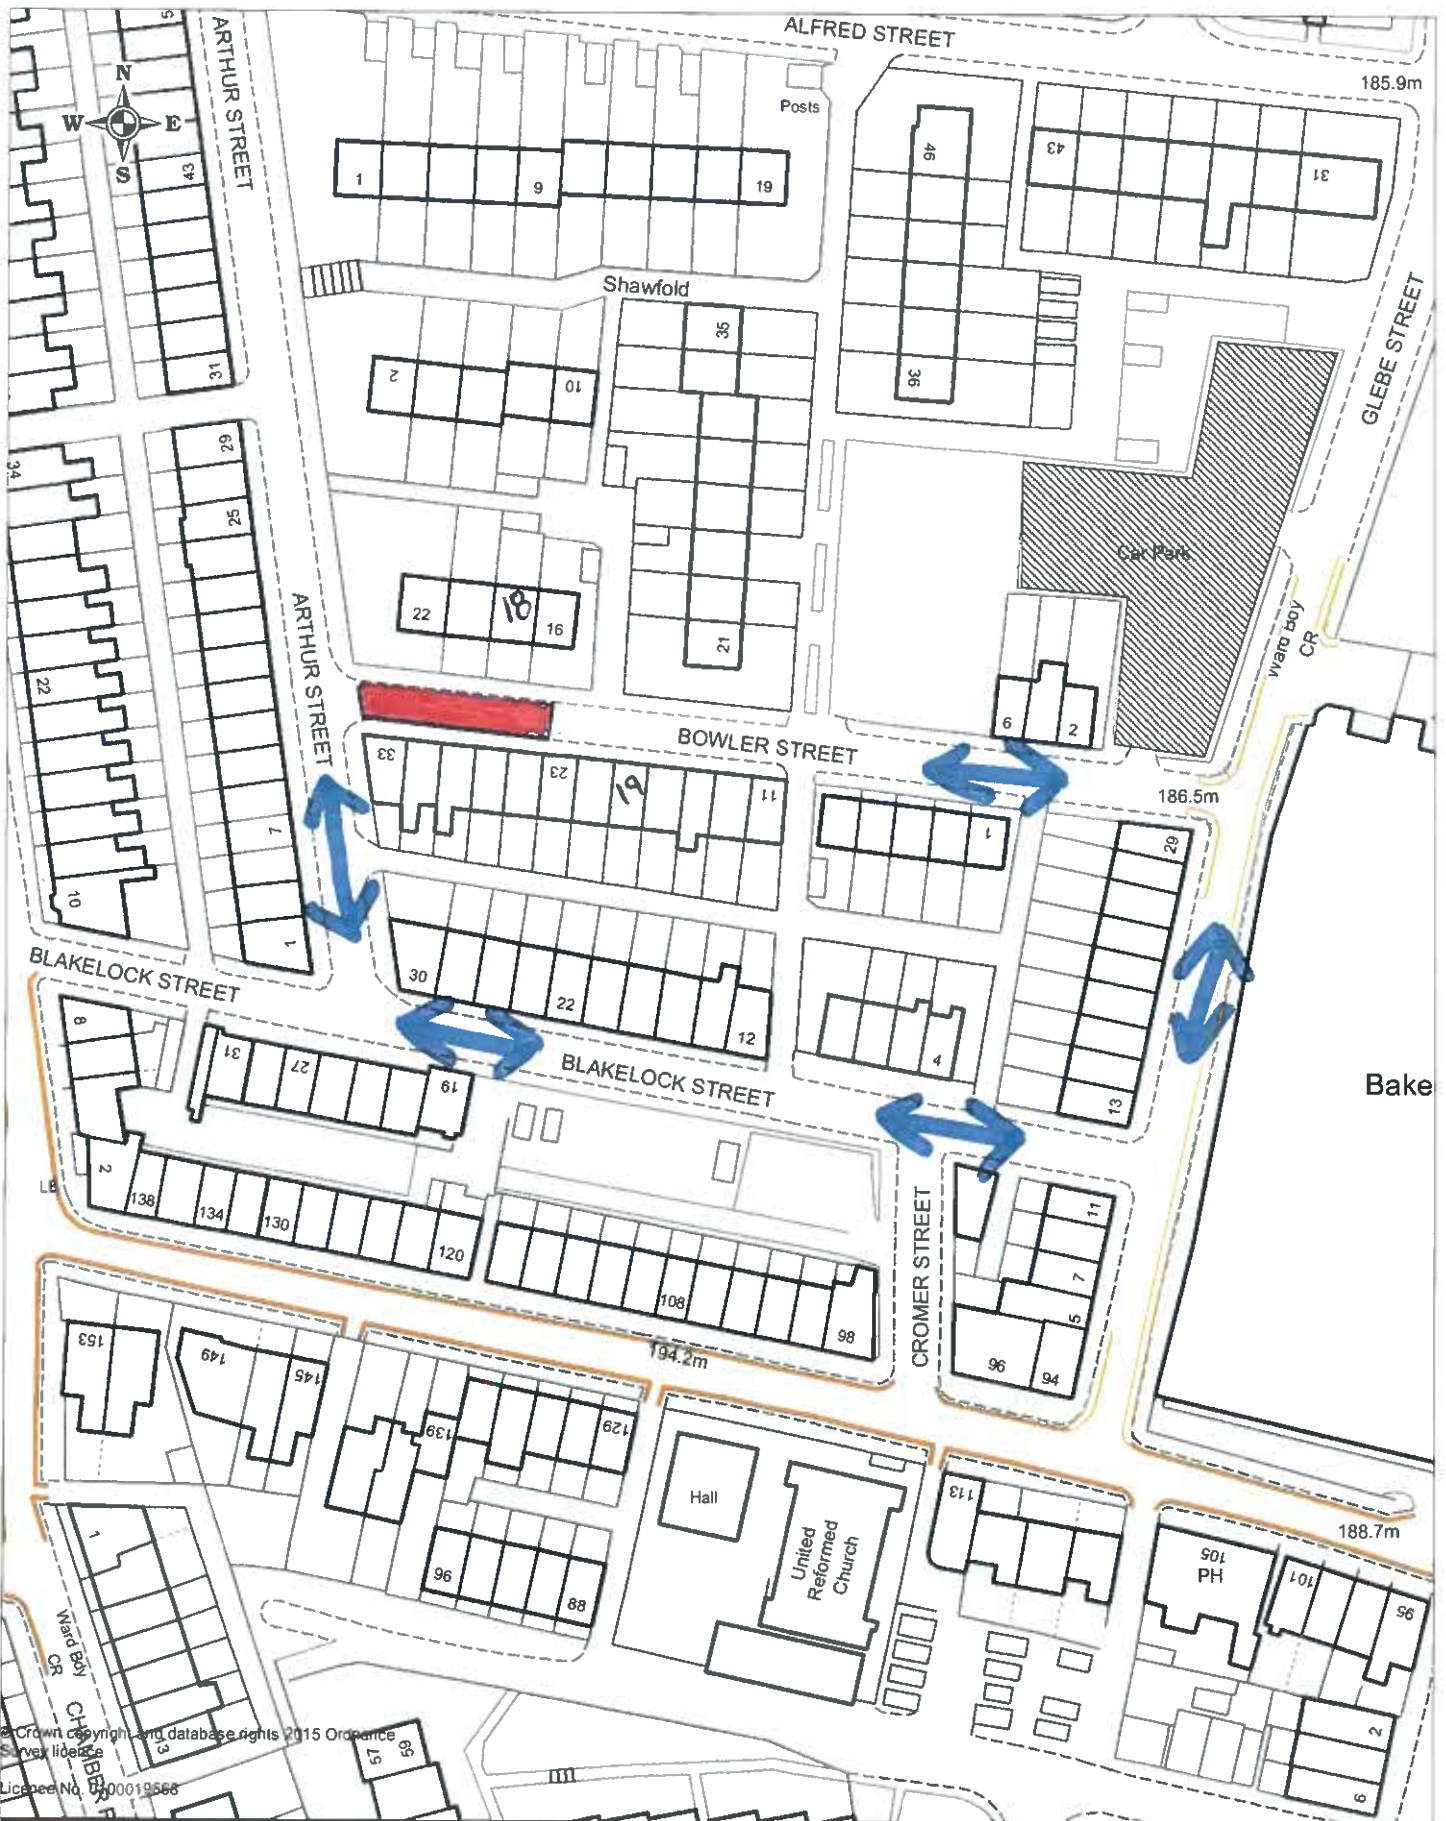

© Crown copyright and database rights 2015 Ordnance Survey Limited
 License No. 100019566

	Client Oldham MBC		Title TEMPORARY ROAD CLOSURE BOWLER STREET, SHAW	
	Project ROAD CLOSED DIVERSION ROUTE			
HIGHWAYS & ENGINEERING Henshaw House, Cheapside, Oldham OL1 1NY	Drawn by	Date 03/08/2015	Purpose of issue information	
	Checked by	Date	Scale at A4 size	
	Approved by	Date	1 : 1000	
			Drawing No. 290/A4/110/15	Rev.