
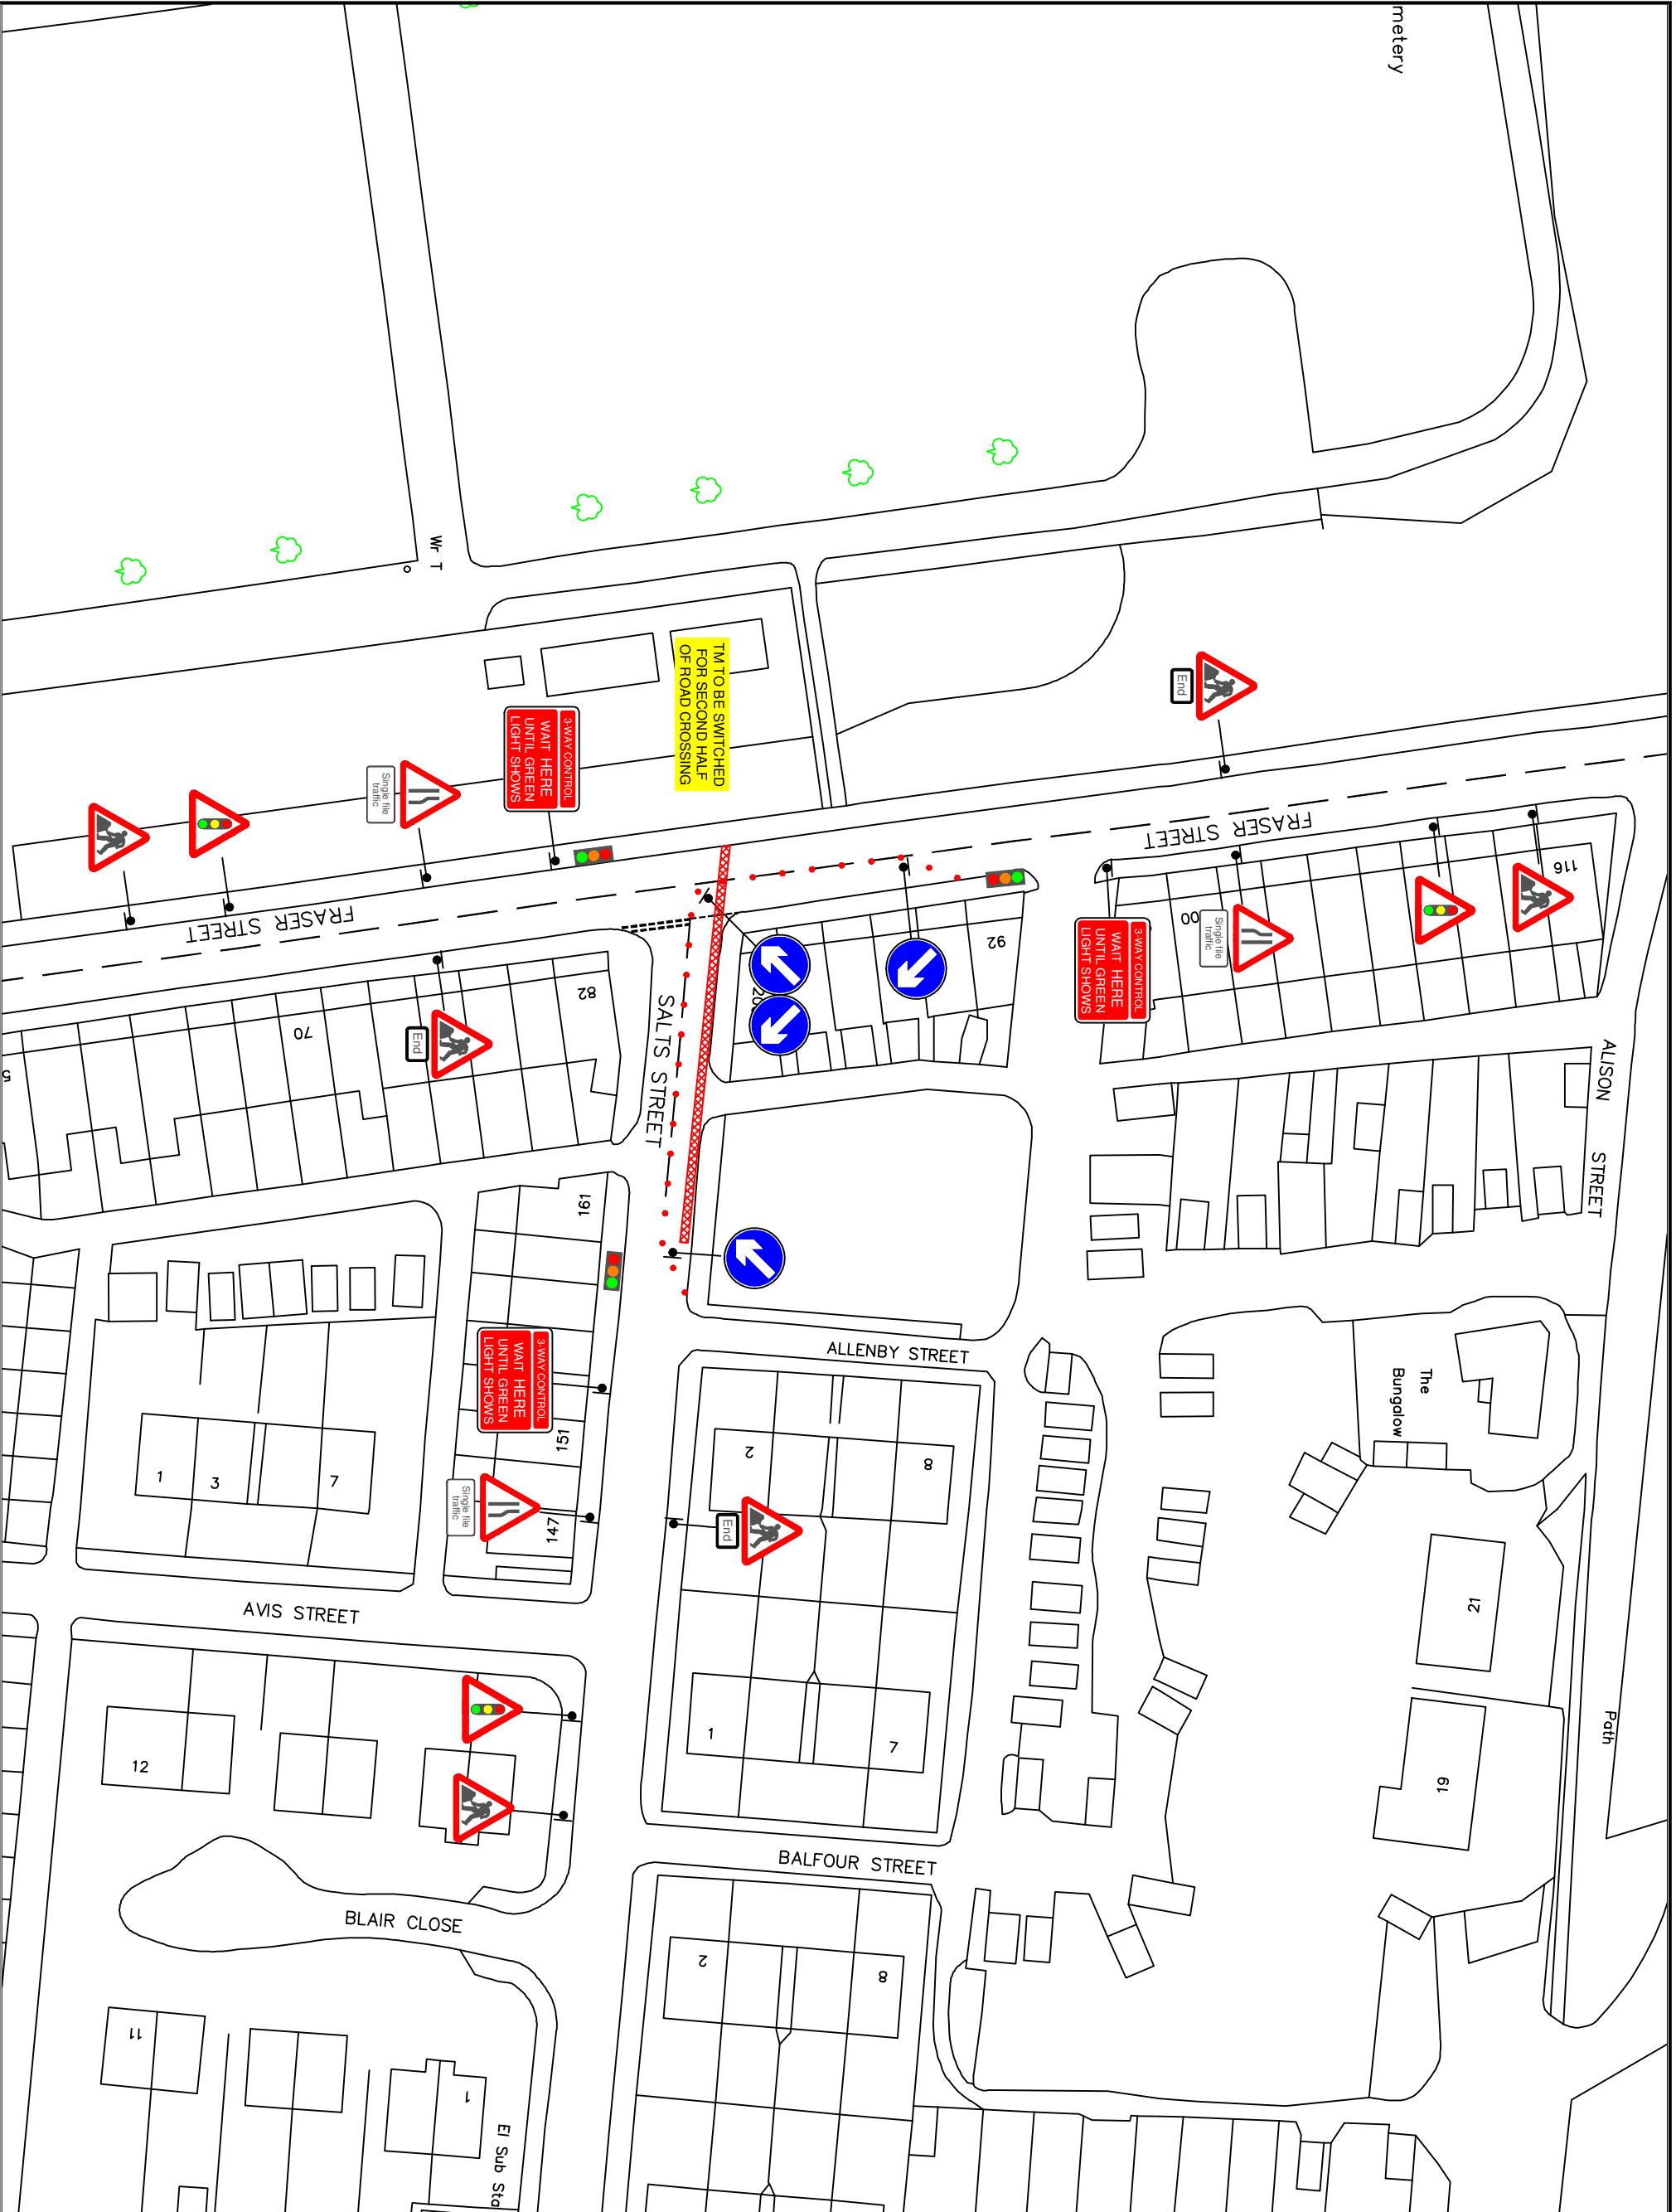


**EXCALON TRAFFIC MANAGEMENT**

**NOTES**

1. ALL SIGNS ARE AS PER CHAPTER 8.
2. DISTANCE BETWEEN SIGNS ARE NOT TO SCALE AND ARE FOR LAYOUT PURPOSES ONLY.
3. SIGNS SHOULD BE POSITIONED IN A SAFE WORKING SPACE.

**KEY**

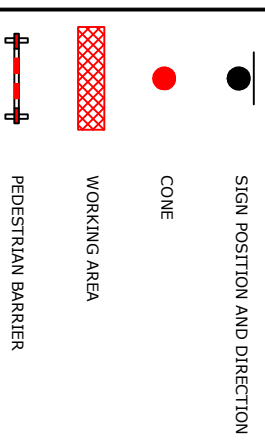

EXCALON TRAFFIC MANAGEMENT  
 BUTE STREET, SALFORD, LANCASHIRE  
 M50 1DU  
 EXCALON HEAD OFFICE  
 SANDPIPER COURT, 20 MODWEN  
 ROAD, WATERS EDGE BUSINESS PARK,  
 SALFORD QUAYS, MANCHESTER,  
 M5 3EZ



DRAWN BY:	CM	DATE:	03/11/15
CHECKED BY:	BM	DATE:	03/11/15
APPROVED BY:	ML	DATE:	03/11/15
DRAWING No.	PHASE 1	REVISION	0

PROJECT  
 DS06  
 50014663

DRAWING  
 SALTS STREET  
 JCT WITH FRASER STREET  
 3 WAY TRAFFIC LIGHTS

