

OLDHAM METROPOLITAN BOROUGH COUNCIL / UNITY PARTNERSHIP
PROPOSAL TO TEMPORARILY CONTROL TRAFFIC
SECTION 14 ROAD TRAFFIC REGULATION ACT 1984

5 DAY NOTICE COMMENCING: Thursday 10 December 2015

DURATION:- 1 day

AFFECTED ROAD(s):- Bowler Street, Shaw
From Arthur Street for a distance of 30 metres

ALTERNATIVE ROUTE:- Glebe Street, Blakelock Street and Arthur Street in both directions

REASON FOR NOTICE:- Replace manhole cover and frame

TYPE OF NOTICE AND ORDER:- Temporary road closure

POLICE INFORMED:- Yes **TfGM INFORMED:-** Yes

FIRE SERVICE:- Yes

WARDS AFFECTED:- Crompton

WARD COUNCILLORS INFORMED:- No

FURTHER INFORMATION CAN BE OBTAINED FROM:-
Claire Harrington – Amey (United Utilities) Tel No: 07711 033 719
Dean Goodwin – Unity Traffic Section Tel No: 0161 770 1958

DRAWING NO:- 290/A4/137/15

AGRESSO CODE:-

ADVERT REQUISITION NO:		ADVERT PURCHASE ORDER NO:	
DEBTORS CUST ID:		INV REQ NO:	
		DEBTORS INVOICE NO:	


S. Robinson

.....
EXECUTIVE DIRECTOR,
NEIGHBOURHOODS AND CO-OPERATIVES

DATE: 8 September 2015



Proud to be
part of the
Oldham team

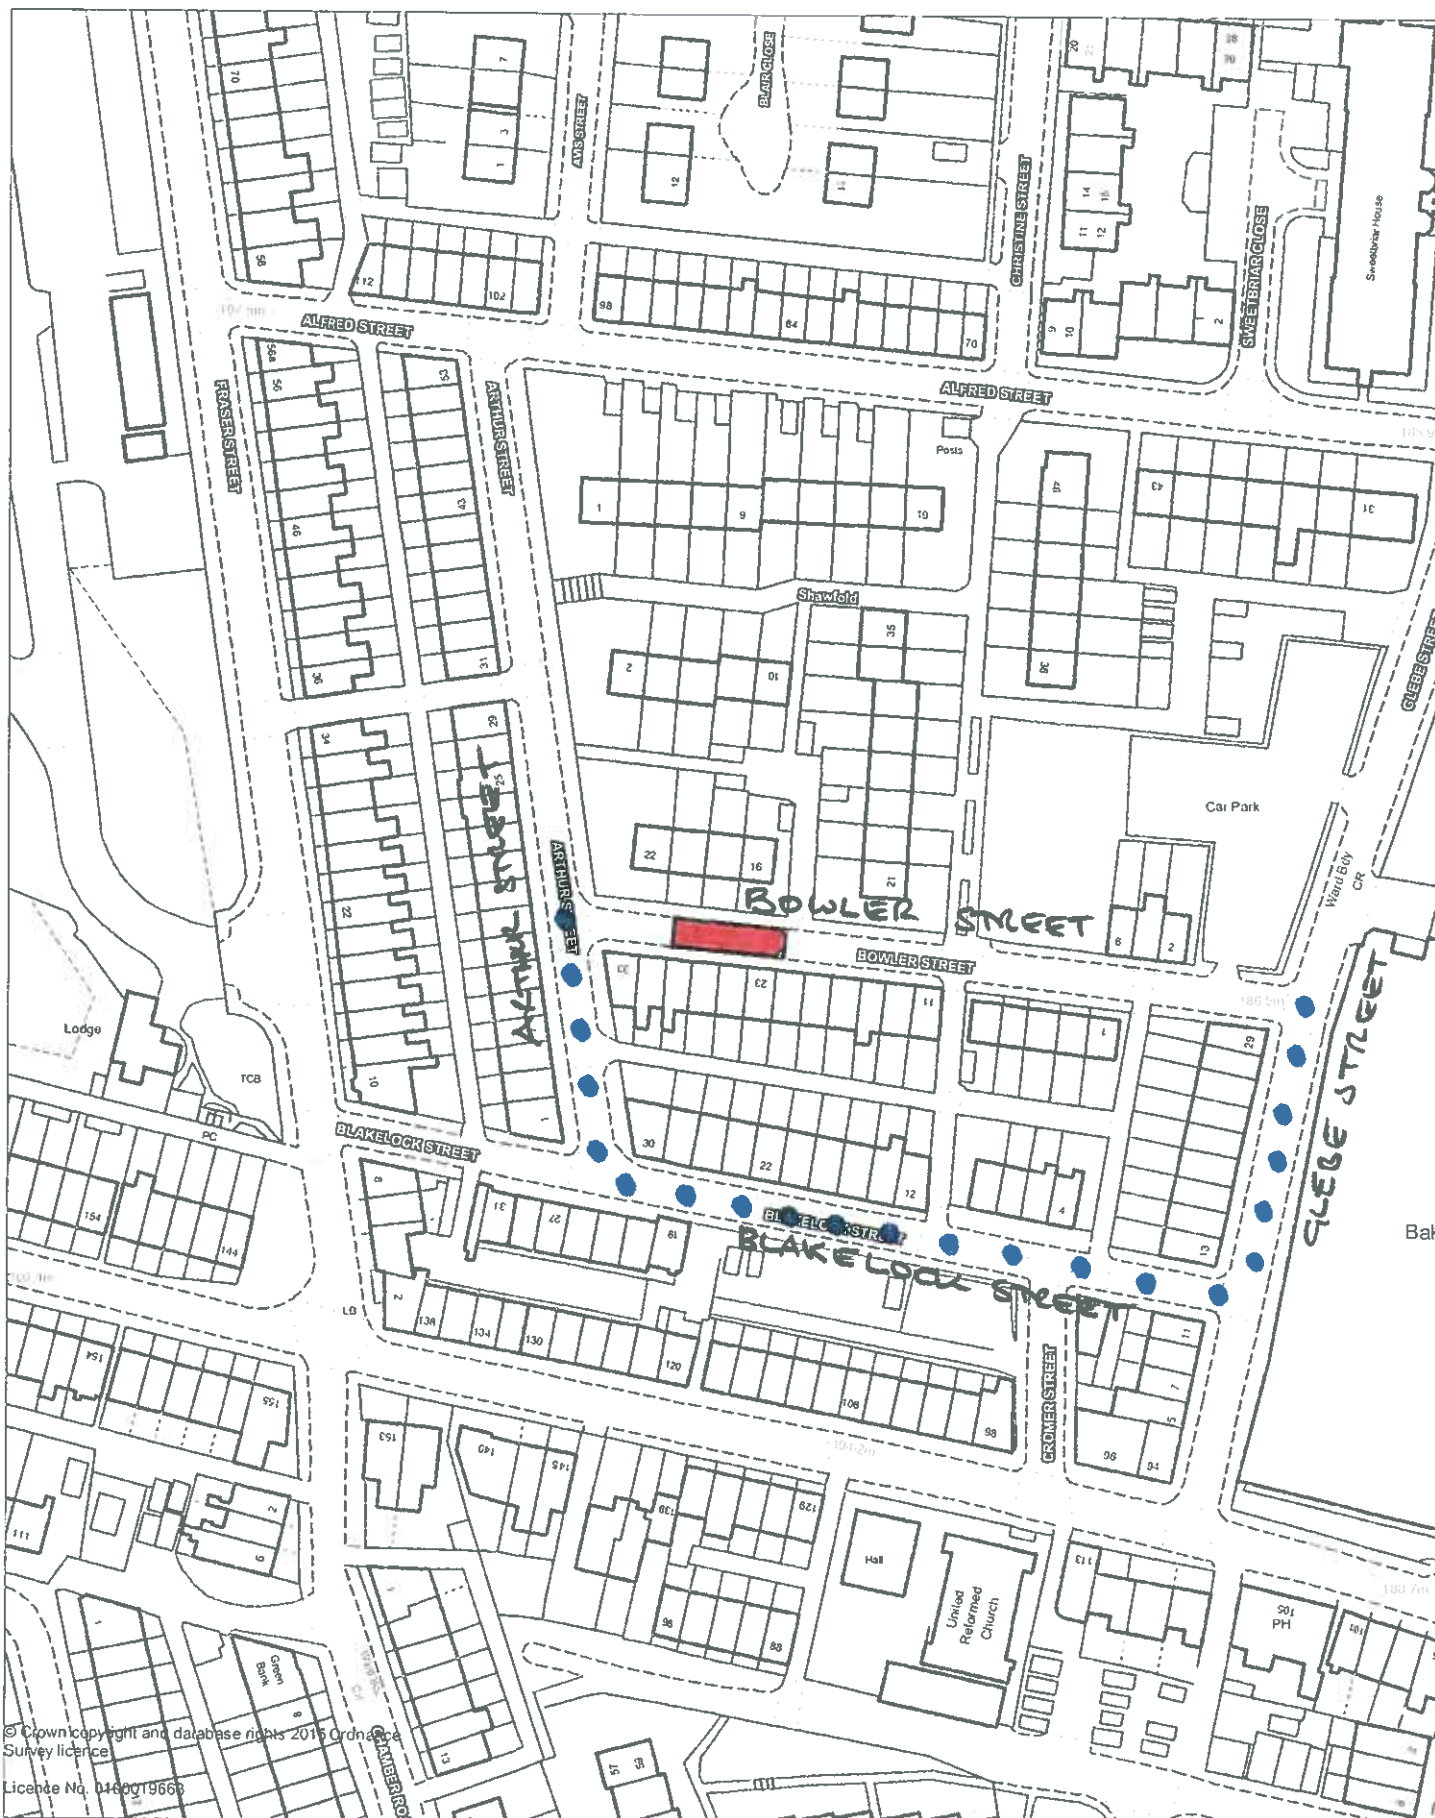

© Crown copyright and database rights 2015 Ordnance Survey licence



License No. 0140019663



HIGHWAYS & ENGINEERING
Henshaw House, Cheapside, Oldham OL1 1NY

Client **Oldham MBC**

Project

 **ROAD CLOSED**
 **DIVERSION ROUTE**

Drawn by

Date

Purpose of issue
08/09/2015 information

Checked by

Date

Scale at A4 size

Approved by

Date

1 : 1250

Title

TEMPORARY ROAD CLOSURE
BOWLER STREET, SHAW

Drawing No.

290/A4/137/15

Rev.