

OLDHAM METROPOLITAN BOROUGH COUNCIL / UNITY PARTNERSHIP
PROPOSAL TO TEMPORARILY CONTROL TRAFFIC
SECTION 14 ROAD TRAFFIC REGULATION ACT 1984

TEMPORARY ORDER COMMENCING: 10 December 2015

DURATION:- 1 week (Closed daily between 09.00 – 17.00)
NO VEHICULAR ACCESS

AFFECTED ROAD(s):- Higher Park, Shaw

ALTERNATIVE ROUTE:- None

REASON FOR NOTICE:- Lay electrical cable

TYPE OF NOTICE AND ORDER:- Temporary road closure

POLICE INFORMED:- Yes **TfGM INFORMED:-** Yes

FIRE SERVICE:- Yes

WARDS AFFECTED:- Shaw

WARD COUNCILLORS INFORMED:- No

FURTHER INFORMATION CAN BE OBTAINED FROM:-

Charlie McDonald – Excalon Ltd. 0161 737 7384
Dean Goodwin – Unity Partnership 0161 770 1958

DRAWING NO:- 290/A4/167/15


AGRESSO CODE:-

ADVERT REQUISITION NO:	5265555	ADVERT PURCHASE ORDER NO:	20266130
DEBTORS CUST ID:		INV REQ NO:	
		DEBTORS INVOICE NO:	

S. Robinson

.....
EXECUTIVE DIRECTOR,
NEIGHBOURHOODS AND CO-OPERATIVES

DATE: 29/10/15

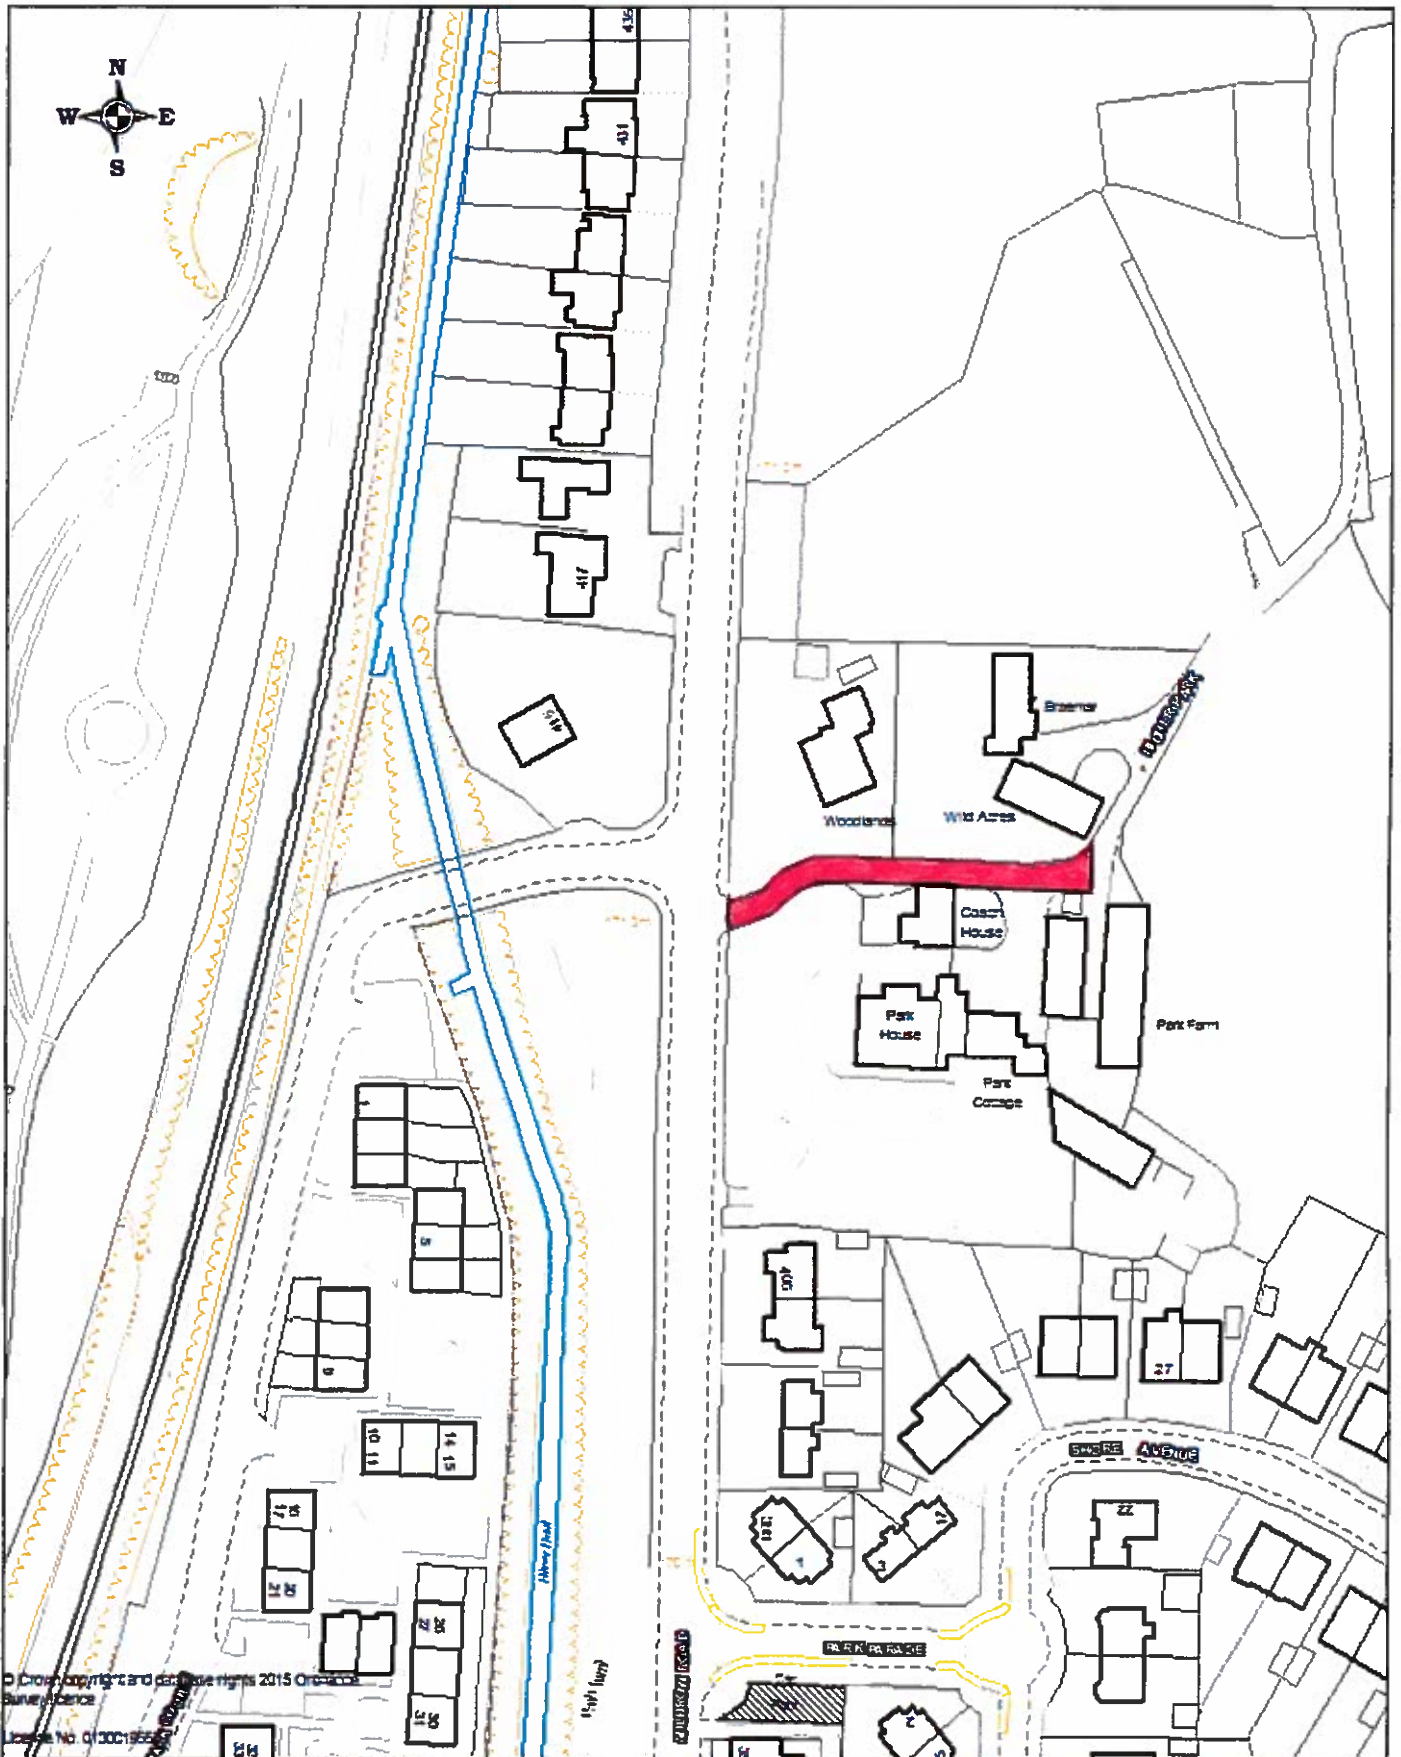

© Crown copyright and database rights 2015 Ordnance Survey Licence
 Licence No. 0100019550

	Client	Oldham MBC	TCE	TEMPORARY ROAD CLOSURE LIQUER PARK, SHAW
	Project	ROAD CLOSED		
HIGHWAYS & ENGINEERING Henshaw House, Chispeke, Oldham OL1 1NY	Drawn by	Date	Purpose of Issue	Drawing No. 290/AY/167/15
	Created by	02/10/2015	Information	
	Approved by	02/10/2015	Scale at A4 size	
				Rev.