

OLDHAM METROPOLITAN BOROUGH COUNCIL / UNITY PARTNERSHIP
PROPOSAL TO TEMPORARILY CONTROL TRAFFIC
SECTION 14 ROAD TRAFFIC REGULATION ACT 1984

21 DAY EMERGENCY COMMENCING: 5 April 2016

DURATION:- Expected 3 – 4 days

AFFECTED ROAD(s):- Duchess Street, Shaw (immediately north of its junction with Fraser Street)

ALTERNATIVE ROUTE:- Fraser Street, Rochdale Road, Rushcroft Road, Northdowns Road, Grampian Way, Derwent Drive, Trent Road both directions

REASON FOR NOTICE:- Emergency repair due to sewer collapse

TYPE OF NOTICE AND ORDER:- Emergency road closure

POLICE INFORMED:- Yes **TfGM INFORMED:-** Yes

FIRE SERVICE:- Yes

WARDS AFFECTED:- Shaw/Crompton

WARD COUNCILLORS INFORMED:- Yes

FURTHER INFORMATION CAN BE OBTAINED FROM:-
Bryan Andrew – Amey / United Utilities 07894 901 589
Dean Goodwin – Unity Partnership Traffic Section 0161 770 1958

DRAWING NO:- 290/A4/66/16

AGRESSO CODE:-


ADVERT REQUISITION NO:		ADVERT PURCHASE ORDER NO:	
DEBTORS CUST ID:		INV REQ NO:	
		DEBTORS INVOICE NO:	

S. Robinson

.....
EXECUTIVE DIRECTOR,
NEIGHBOURHOODS AND CO-OPERATIVES

DATE: 5 April 2016



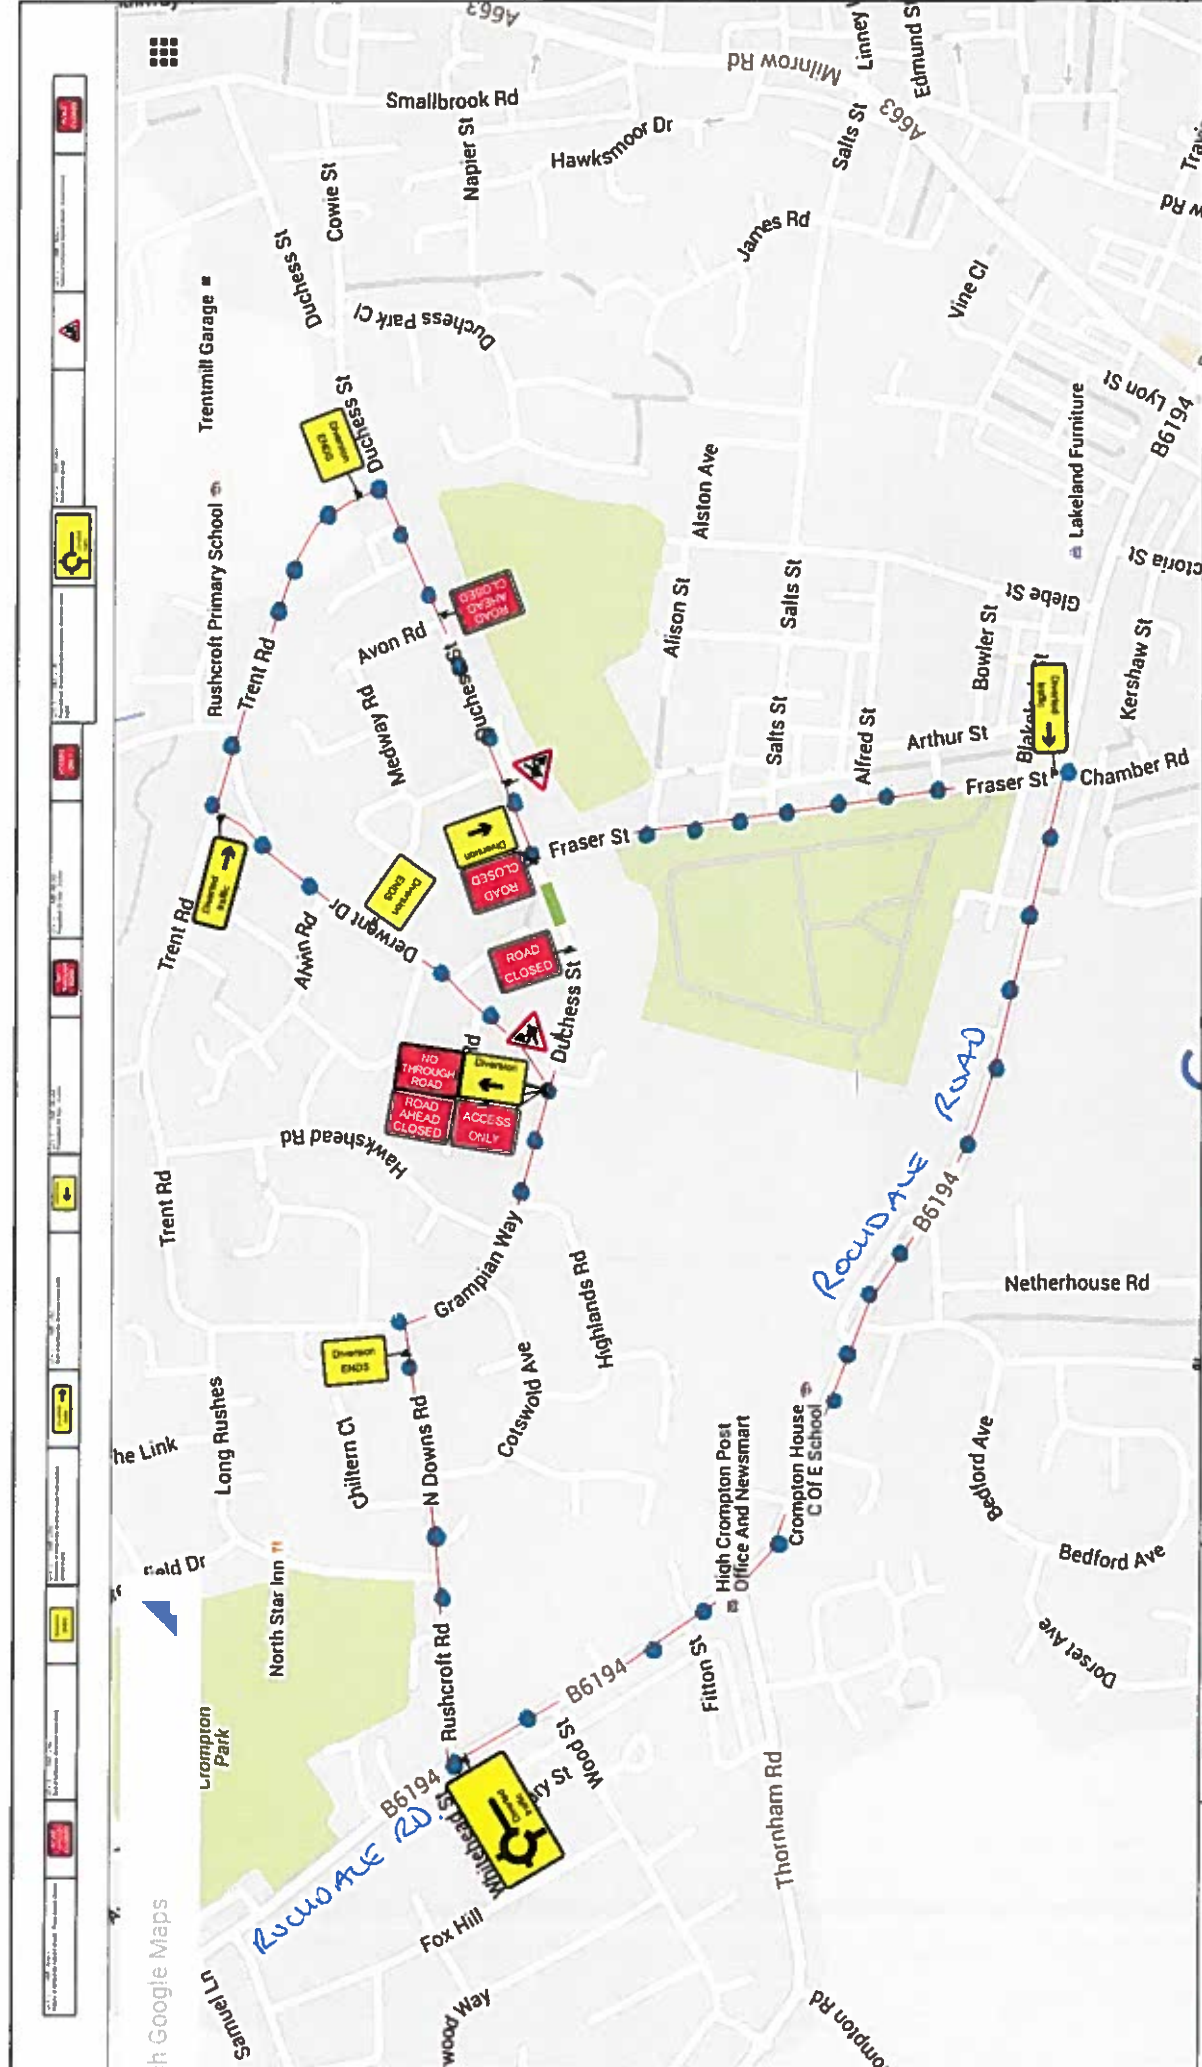

Address:
 Duchess St
 Oldham
 OL2 7XR

Traffic Management:
 Road Closure

Drawing No:
 Bryan Andrew

Agent:
 Bryan Andrew

Drawn By:
 Amy Mitchell

Checked By:
 xxxxx

Date: 05-04-16

Date: xxxxx

IF YOU HAVE ANY QUERIES PLEASE CONTACT:
 lloyd.simpson@amey.co.uk - 07789170274
 paul.simpson@amey.co.uk - 07976343797

Amey Traffic Management
 8 FACTORY LANE
 HARPURHEY
 MANCHESTER
 M9 8AB
 Original drawing size A3 - HTS

amey **United Utilities**

LOCATION OF SIGN ←

LOCATION OF SIGNAL HEAD

TRAFFIC CONE

DIVERSION ROUTE

WORKING AREA

(290/Ax/66/16)