


PHASE DIAGRAM			
PHASE 1	PHASE 2	PHASE 3	
GO	RED SETTINGS (SECONDS)	GO	
5	5	5	
40	GREEN SETTINGS (SECONDS)	40	

ALL RED SETTINGS ARE WORKED OUT FROM DISTANCES BETWEEN THE DATUM POINT AND WAIT HERE BOARDS

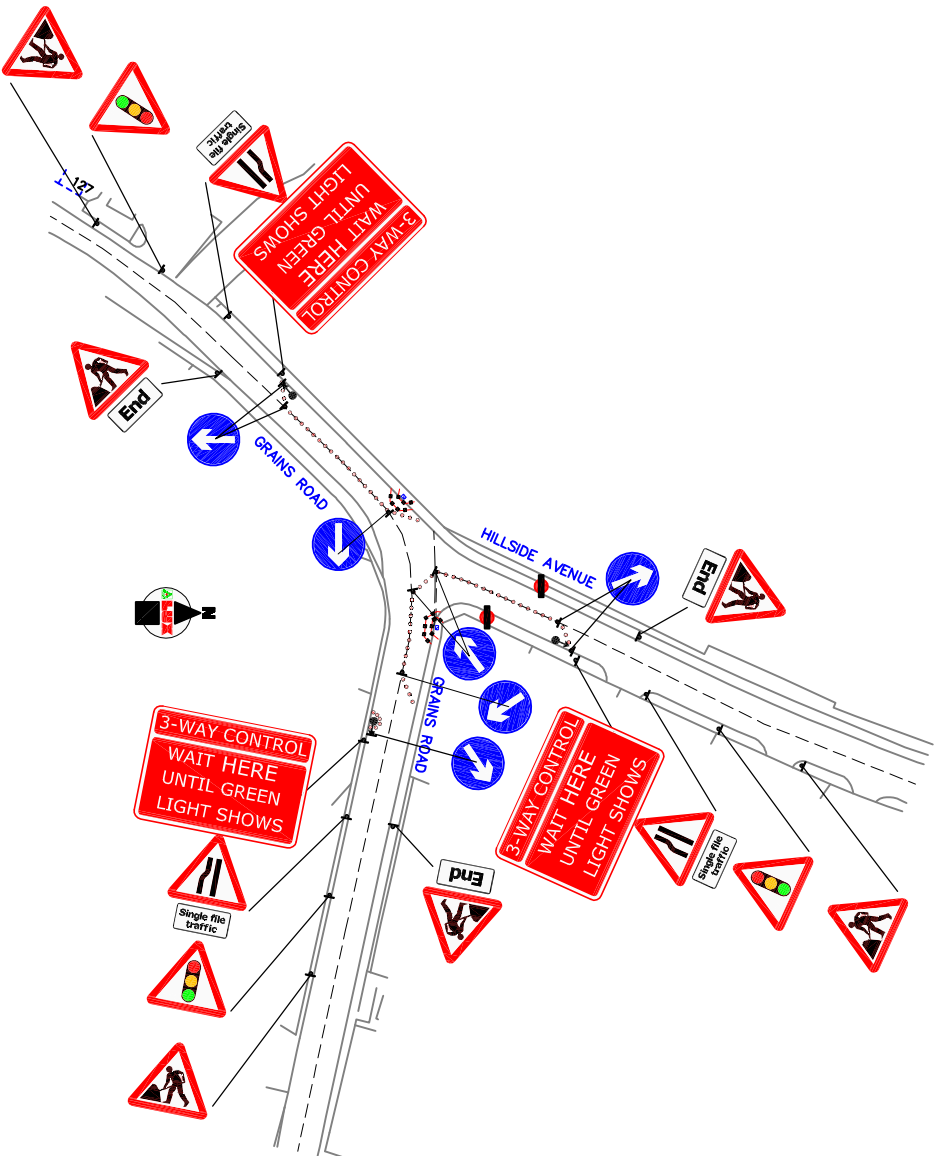

1:1000(A3)

PLANT
TRAFFIC CONTROL & MANAGEMENT
A-Plant Lux Traffic Control & Management
Kenble Millfield Enterprise Park
Cherchester Road
Cherchester
Kent
Telephone : 03700500792
Fax: 0845 0047105

SPEED OF ROAD		30MPH		30MPH	
DISTANCE FROM FIRST SIGN TO START OF SITE(D)	MIN	20	M	20	M
SIDEWAYS	0.5	M	0.5	M	
SAFETY ZONE (S)	0.5	M	0.5	M	
LONGWAYS	0.5	M	0.5	M	
CLEARANCE (L)	0.5	M	0.5	M	
OS LICENCE NO. = 01.....					

Running lanes
3.25m desirable minimum
3.0m absolute minimum
All cones will be 750mm
high and will be held in place
with sandbags

DRAWING DESCRIPTION	
GRAINS ROAD IN JCN WITH HILL SIDE AVENUE	SHAW
OLDHAM	OL2 8JH
CLIENT DETAILS	
OPENREACH	

DO WORK AT	PEAK TIMES	WEEKEND	OFF PEAK	NIGHT	DATE
PURPOSE OF WORKS	DRAWN BY	REP / DEPOT	AMMEND NO		06/04/2016
ACCESS MANHOLE	JH	JC/186	00 7?	1:1000/1:500(A3)	
PERMANENT LIGHTS AFFECT SITE?			00/00/2014		
PEDESTRIAN CROSSING AFFECTED?					
BUS ROUTES / STOPS AFFECTED?					

SCALE 1:1000/1:500(A3)

DATE 06/04/2016

DIMENSIONS METRES

SHEET NO 2 of 2

HIRER ADVISE 186-5000804