

**OLDHAM METROPOLITAN BOROUGH COUNCIL / UNITY PARTNERSHIP**  
**PROPOSAL TO TEMPORARILY CONTROL TRAFFIC**  
**SECTION 14 ROAD TRAFFIC REGULATION ACT 1984**

**5 DAY NOTICE COMMENCING:** 1 August 2016

**DURATION:-** 1 day

**AFFECTED ROAD(s):-** Kings Road, Shaw  
(between Princess Road and The Avenue)

**ALTERNATIVE ROUTE:-** The Avenue, Church Road, Manchester Road, Moor Street,  
Kings Road

**REASON FOR NOTICE:-** Replace manhole cover and frame

**TYPE OF NOTICE AND ORDER:-** Temporary road closure

**POLICE INFORMED:-** Yes                      **TfGM INFORMED:-** Yes

**FIRE SERVICE:-** Yes

**WARDS AFFECTED:-** Crompton

**WARD COUNCILLORS INFORMED:-** Yes

**FURTHER INFORMATION CAN BE OBTAINED FROM:-**  
Carol Dooley – Amey United Utilities (0161 277 6795)  
Dean Goodwin – Unity Partnership (0161 770 1958)

**DRAWING NO:-** 290/A4/113/16


**AGRESSO CODE:-**

<b>ADVERT REQUISITION NO:</b>		<b>ADVERT PURCHASE ORDER NO:</b>	
<b>DEBTORS CUST ID:</b>		<b>INV REQ NO:</b>	
		<b>DEBTORS INVOICE NO:</b>	

*S. Robinson*

.....  
EXECUTIVE DIRECTOR,  
ECONOMY, SKILLS AND NEIGHBOURHOODS

DATE: 8 June 2016

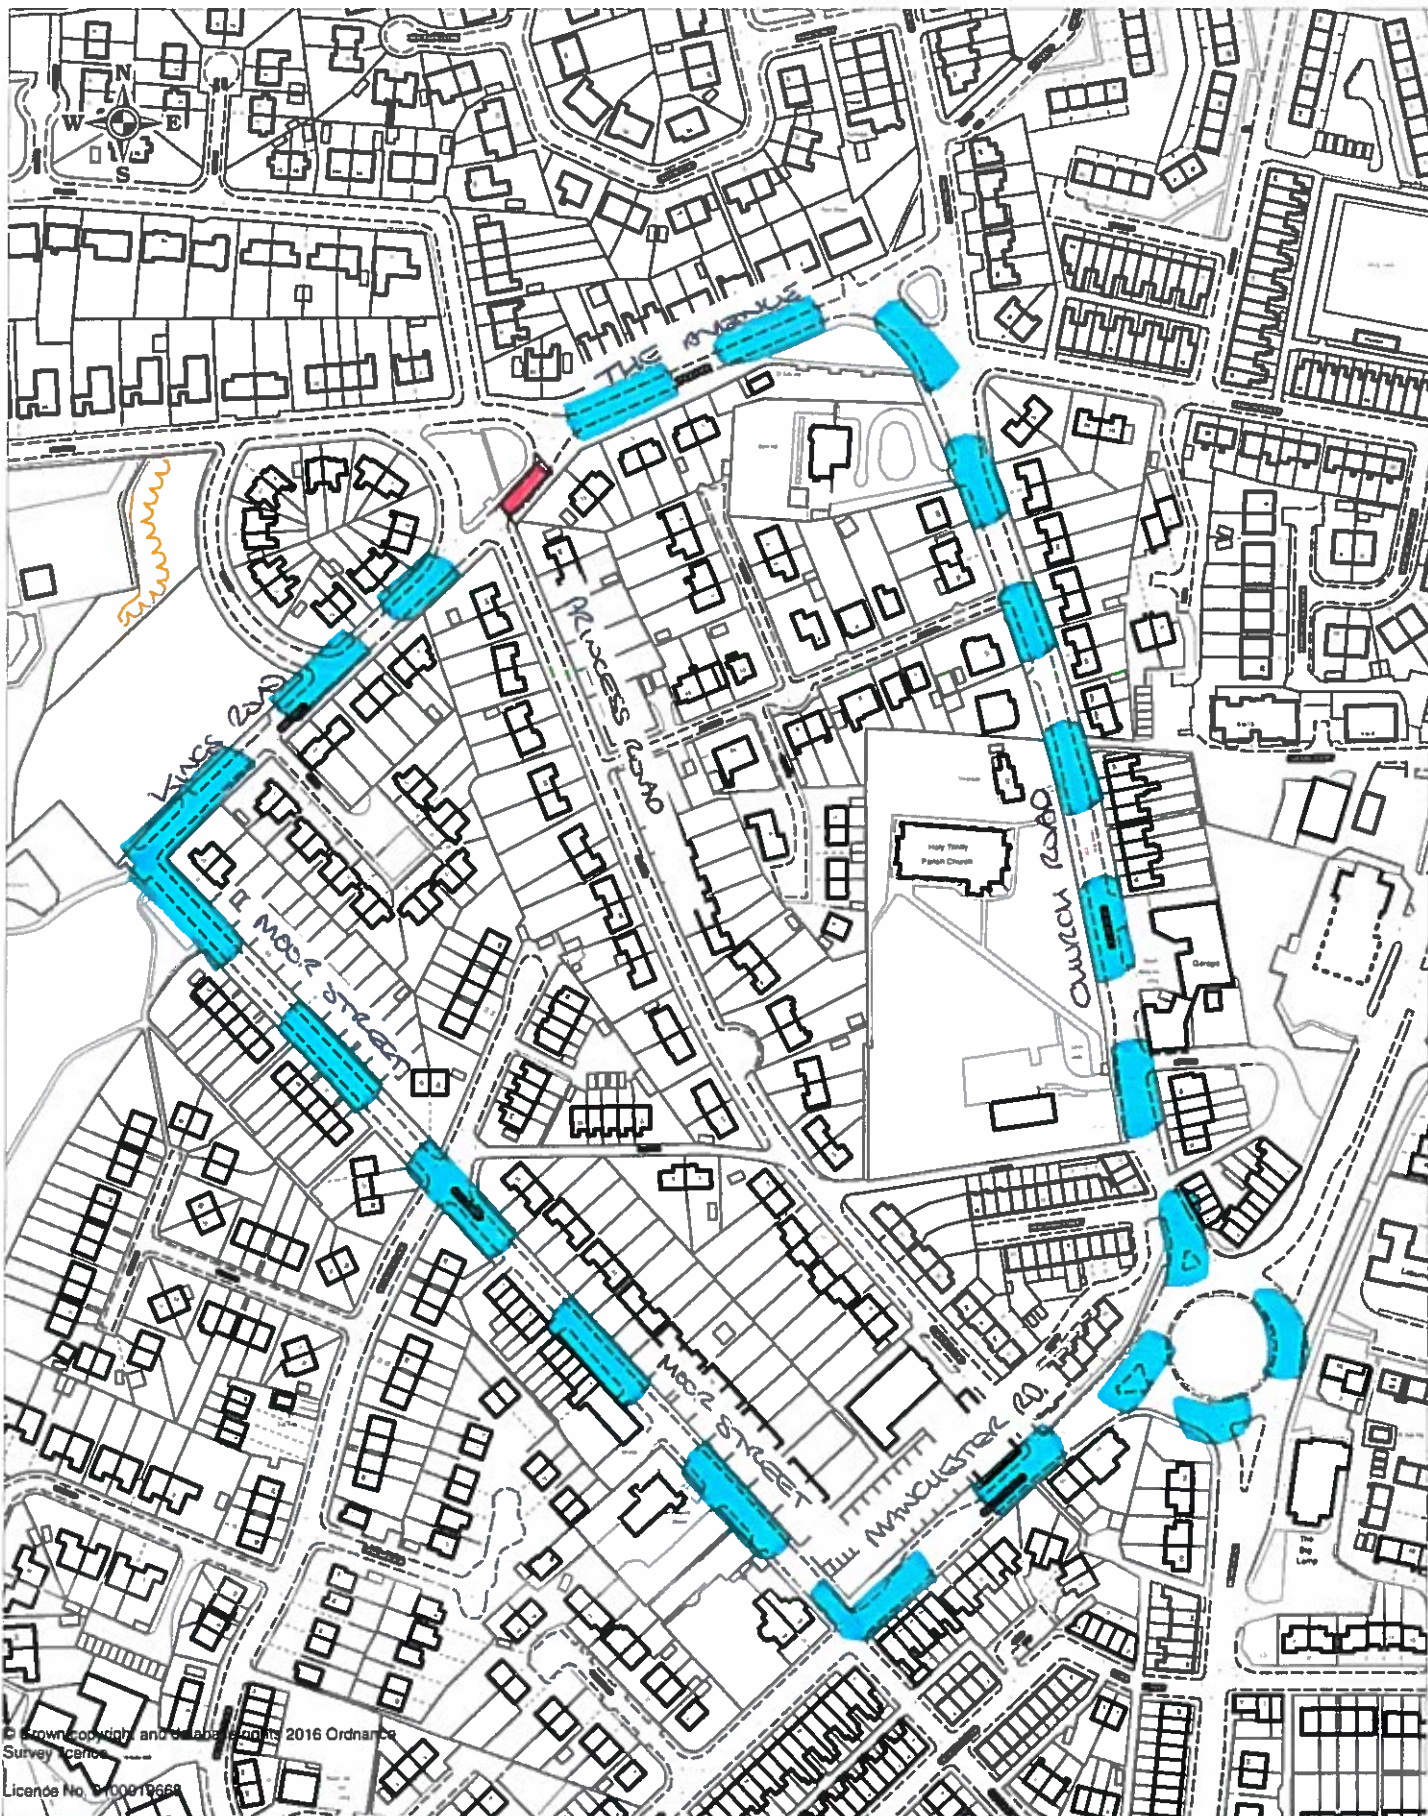

	<b>Client</b> Oldham MBC		<b>Title</b> TEMPORARY ROAD CLOSURE PART OF KINGS ROAD, SWAN	
	<b>Project</b> ROAD CLOSED DIVERSION ROUTE			
<b>HIGHWAYS &amp; ENGINEERING</b> Henshaw House, Cheapside, Oldham OL1 1NY	<b>Drawn by</b>	<b>Date</b> 07/05/2016	<b>Purpose of issue</b> Information	
	<b>Checked by</b>	<b>Date</b>	<b>Scale at A4 size</b>	
	<b>Approved by</b>	<b>Date</b>	<b>1 : 2500</b>	
			<b>Drawing No.</b> 290/A4/113/16	<b>Rev.</b>