


SIGNAL TIMINGS

PHASE 1	Red: 5 Seconds	Green: 35 Seconds
PHASE 2	Red: 5 Seconds	Green: 35 Seconds

QTY: 2 REF: 7022 Advance warning of uncontrolled joining traffic	
QTY: 1 REF: 7021 Advance warning of PTS control on main road ahead	
QTY: 2 REF: 610 Keep right	
QTY: 1 REF: 610 Keep left	
QTY: 2 REF: 7011 When Red Light Shows Wait Here	
QTY: 2 REF: 518 Single file traffic	
QTY: 1 REF: 517 Road narrows on one side only ahead (variant)	
QTY: 2 REF: 543 Traffic signals ahead	
QTY: 2 REF: 7001 Road works ahead	
QTY: 1 REF: 517 Road narrows on one side only ahead	

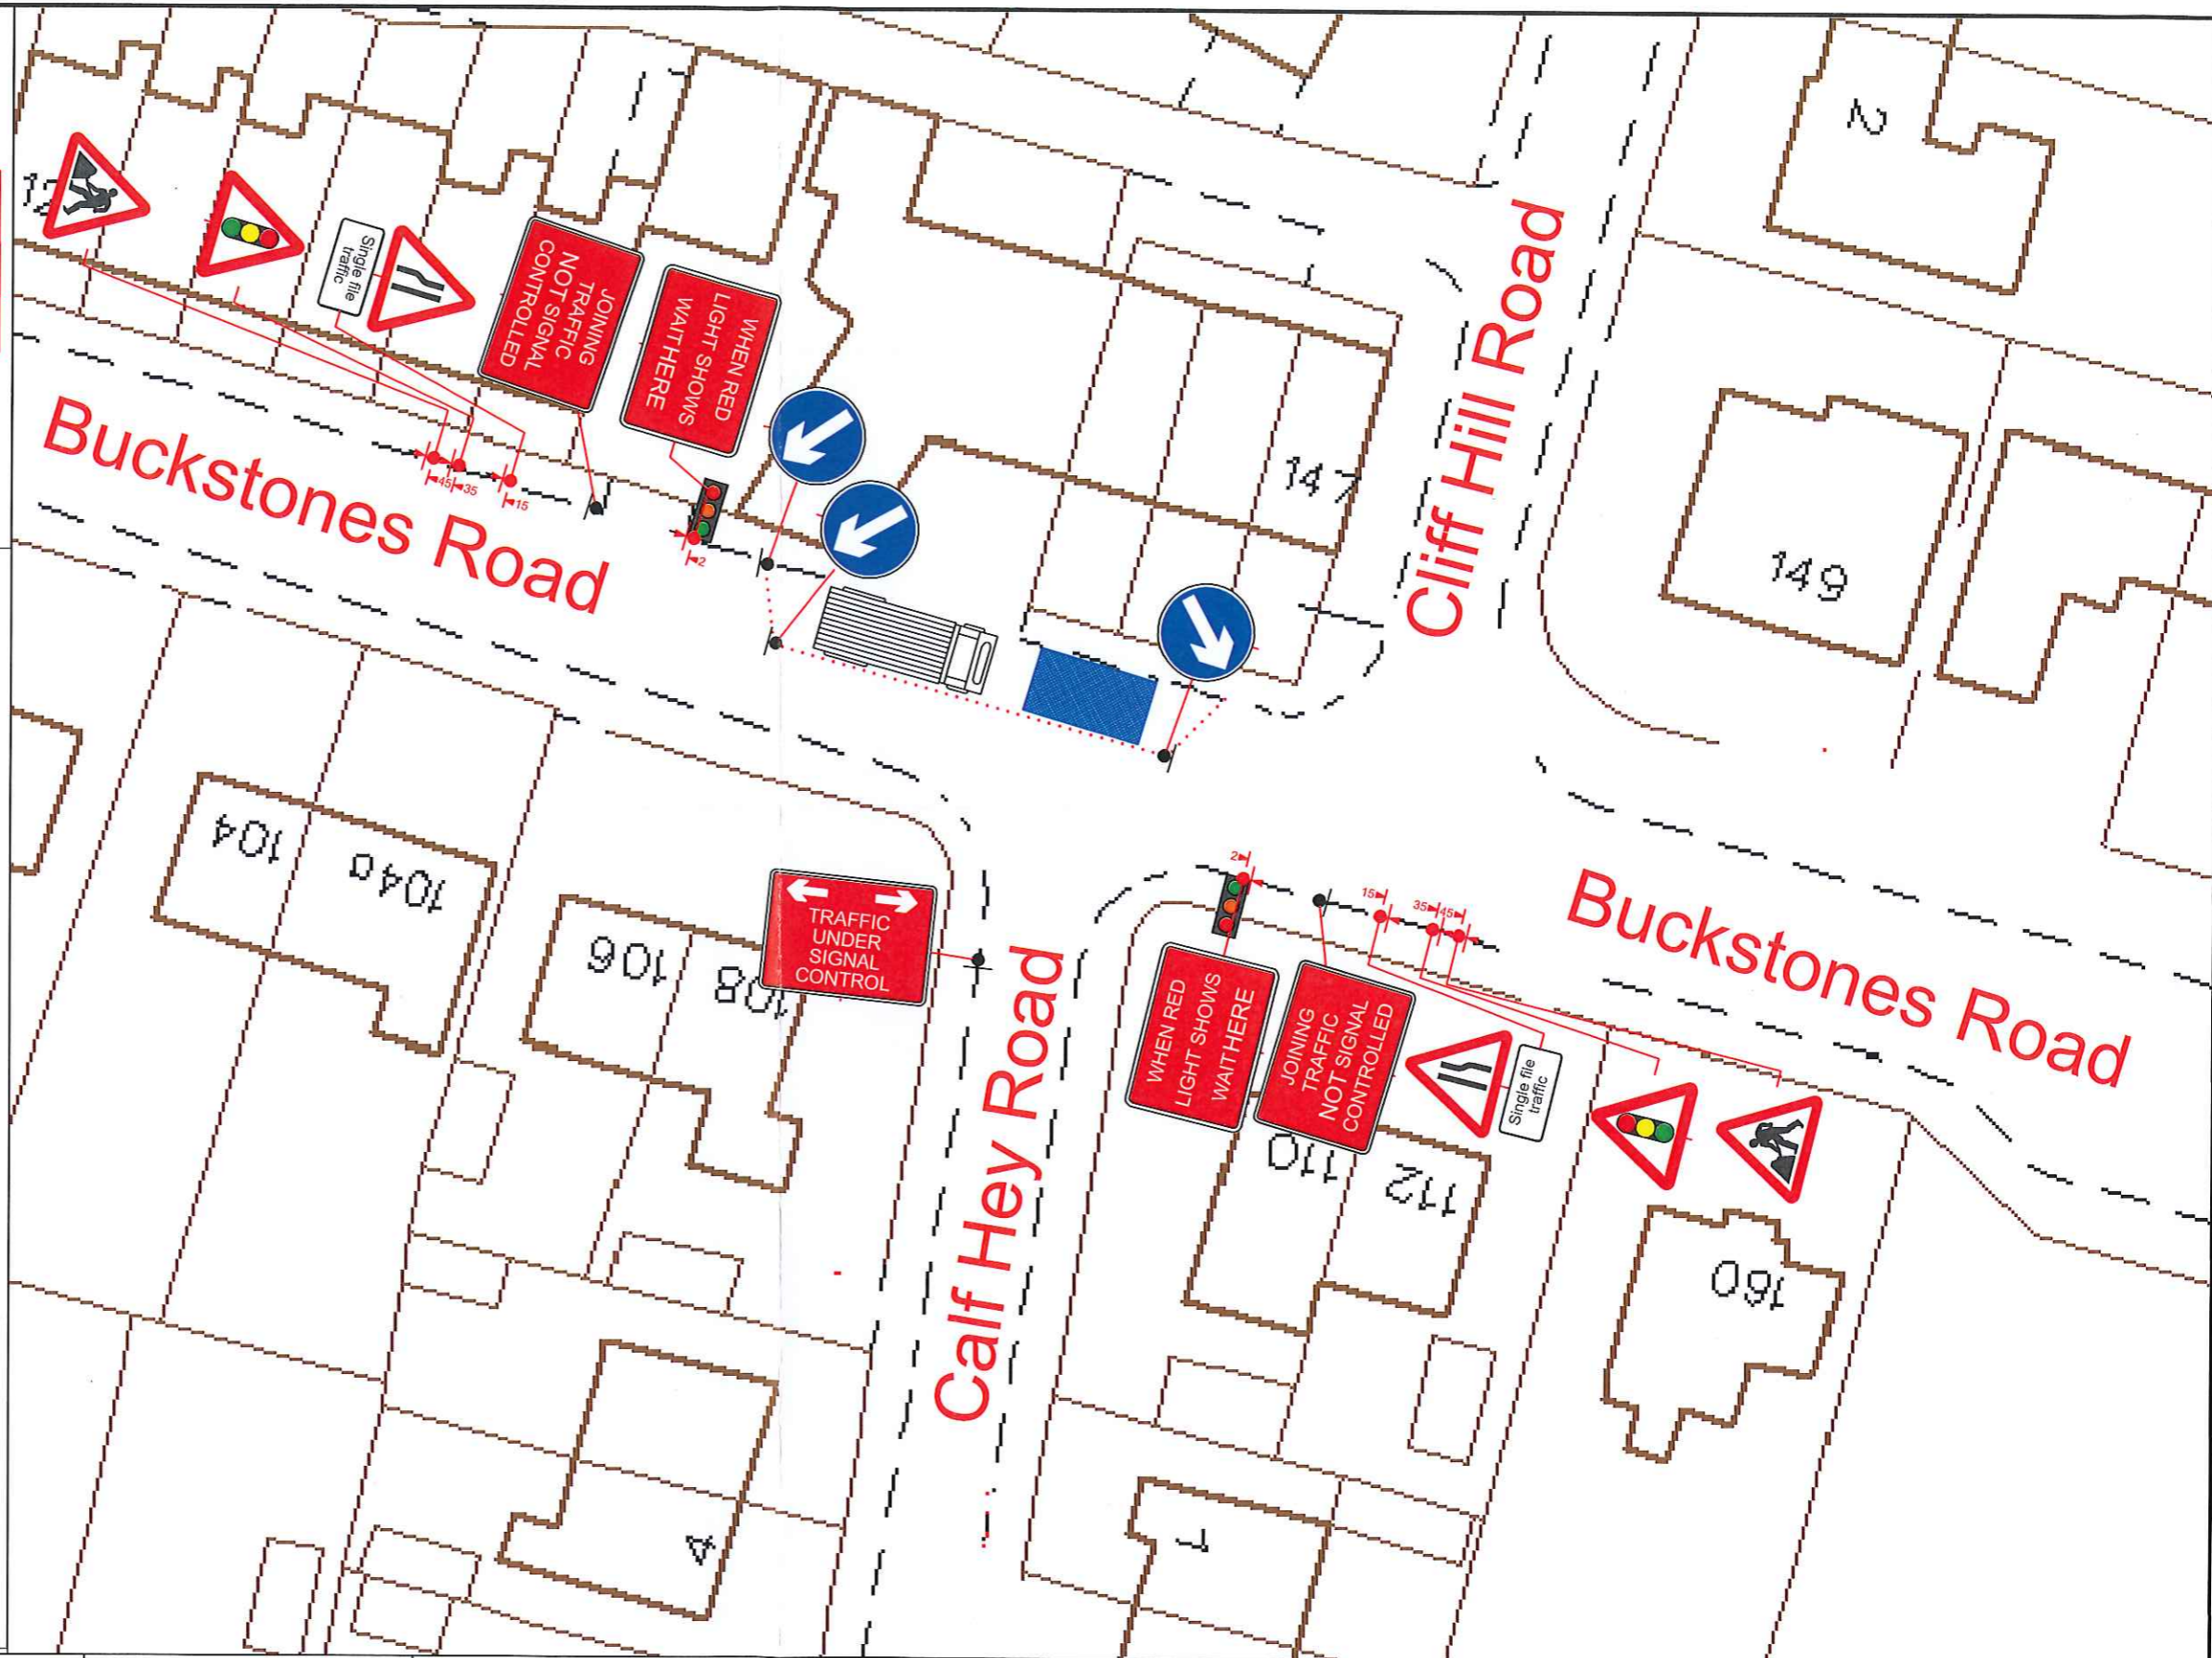

DETAIL B
 TRAFFIC CONE
 DIVERSION ROUTE
 WORKING AREA

DETAIL C1
 TRAFFIC CONE
 DIVERSION ROUTE
 WORKING AREA

DETAIL C2
 TRAFFIC CONE
 DIVERSION ROUTE
 WORKING AREA

TRAFFIC CONE
DIVERSION ROUTE
WORKING AREA

LOCATION OF SIGN ← **LOCATION OF SIGNAL HEAD**

Address:
 Buckstones Road
 Calf Hey Road
 Oldham OL2 8DW

Traffic Management:
 2 Way Signals
 All Signals/TM to be assessed on site
 and may be altered to suit
 Traffic, Location and Conditions

Drawing No:
 3077-0516
Agent:
 Edward Reeves

Drawn By:
 Jade Bennett
 Date: 18-05-2016

Checked By:
 Lloyd Simpson
 Date: xxxxxxxx

IF YOU HAVE ANY QUERIES PLEASE CONTACT:
 lloyd.simpson@amey.co.uk - 07789170274
 paul.simpson@amey.co.uk - 07976343797

Amey Traffic Management
 8 FACTORY LANE
 HARPURHEY
 MANCHESTER
 M9 8AB
 Original drawing size A3 - NTS

