



Drawing of Crompton Memorial stonework as existing. The wreaths are secured to the Memorial with string at present.

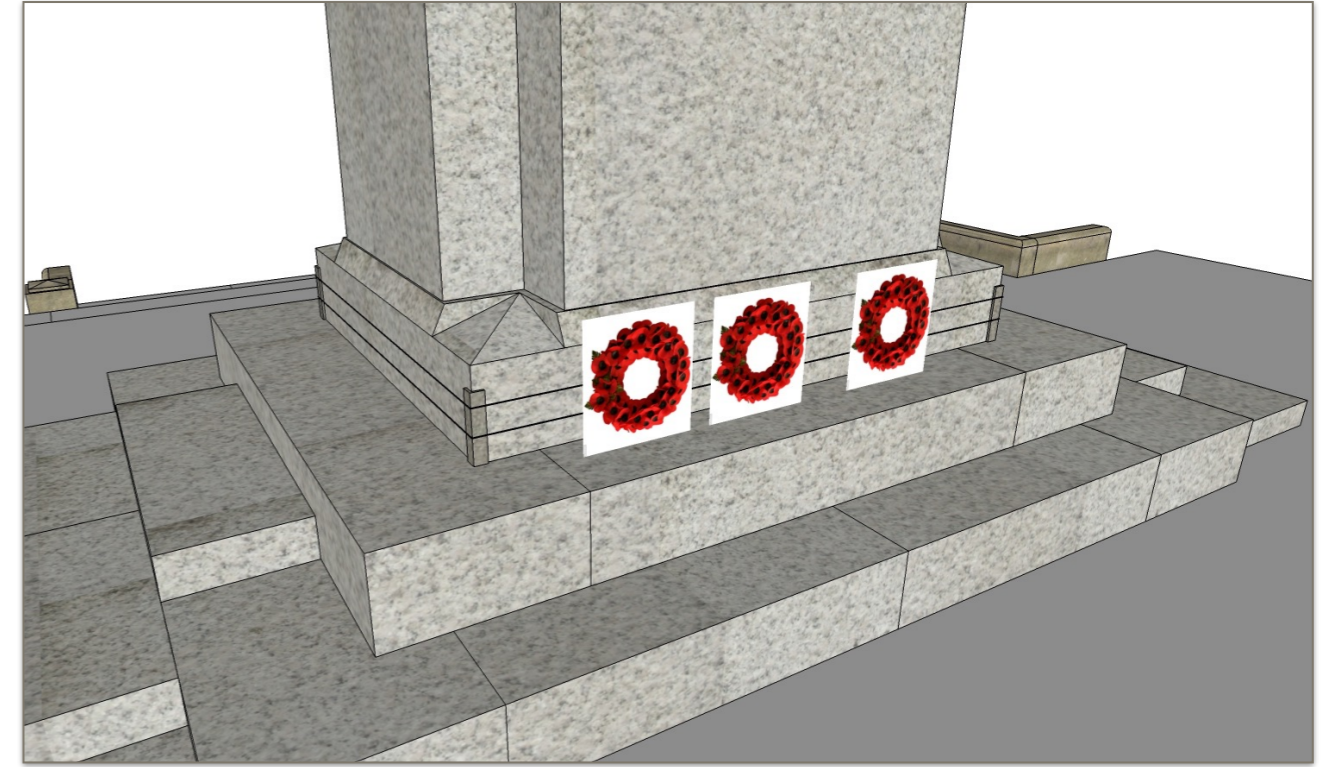

Drawing of Crompton Memorial showing proposed addition of stainless steel wires and corner protection for securing wreaths.

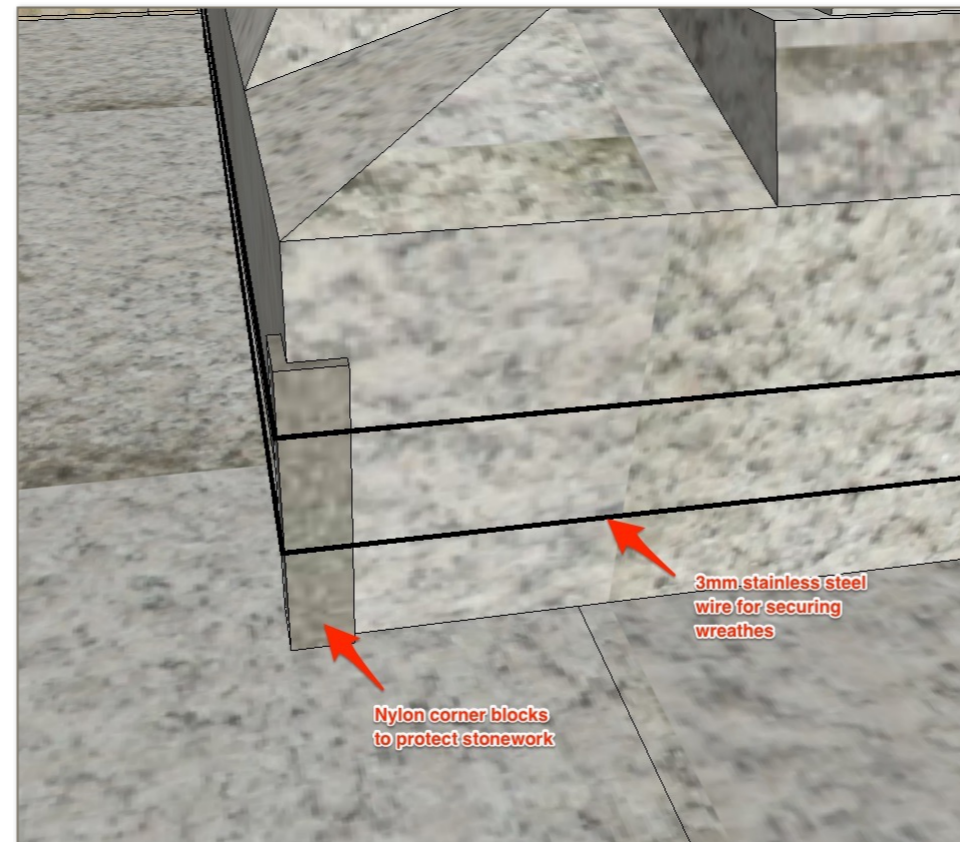

Detail of proposed new wreath fixing system.

**Notes:**  
 - Flower boxes have been left out for clarity

**Crompton War Memorial, Shaw, Oldham**

**heritage project management ltd**

Project: <b>Shaw and Crompton War Memorial, Design &amp; Management of Works</b>		
Title: <b>Proposed Arrangement for Fixing Poppy Wreaths</b>		
Drawn by: <b>PM</b>	Checked by: <b>RB</b>	File
Drawing Number: <b>CW-1516-300</b>	Revision: <b>A</b>	Scale: NTS
Date: 23 Dec 2015		