

OLDHAM METROPOLITAN BOROUGH COUNCIL / UNITY PARTNERSHIP
PROPOSAL TO TEMPORARILY CONTROL TRAFFIC
SECTION 14 ROAD TRAFFIC REGULATION ACT 1984

5 DAY NOTICE COMMENCING: Sunday 27 November 2016

DURATION:- 1 day (9.00am-12.00pm – 3 hours)

AFFECTED ROAD(s):- Cowie Street, Shaw
(Goldborne Close-Duchess Park Close)

ALTERNATIVE ROUTE:- Eastbound – Fraser Street, Rochdale Road, Crompton Way,
Milnrow Road, Smallbrook Road.

Westbound – Smallbrook Road, Duchess Street

REASON FOR NOTICE:- Replace manhole cover and frame

TYPE OF NOTICE AND ORDER:- Temporary road closure

POLICE INFORMED:- Yes **TfGM INFORMED:-** Yes

FIRE SERVICE:- Yes

WARDS AFFECTED:- Shaw

WARD COUNCILLORS INFORMED:- Yes

FURTHER INFORMATION CAN BE OBTAINED FROM:-
Jade Bennett – Arney United Utilities (07710 842606)

DRAWING NO:- 290/A4/209/16

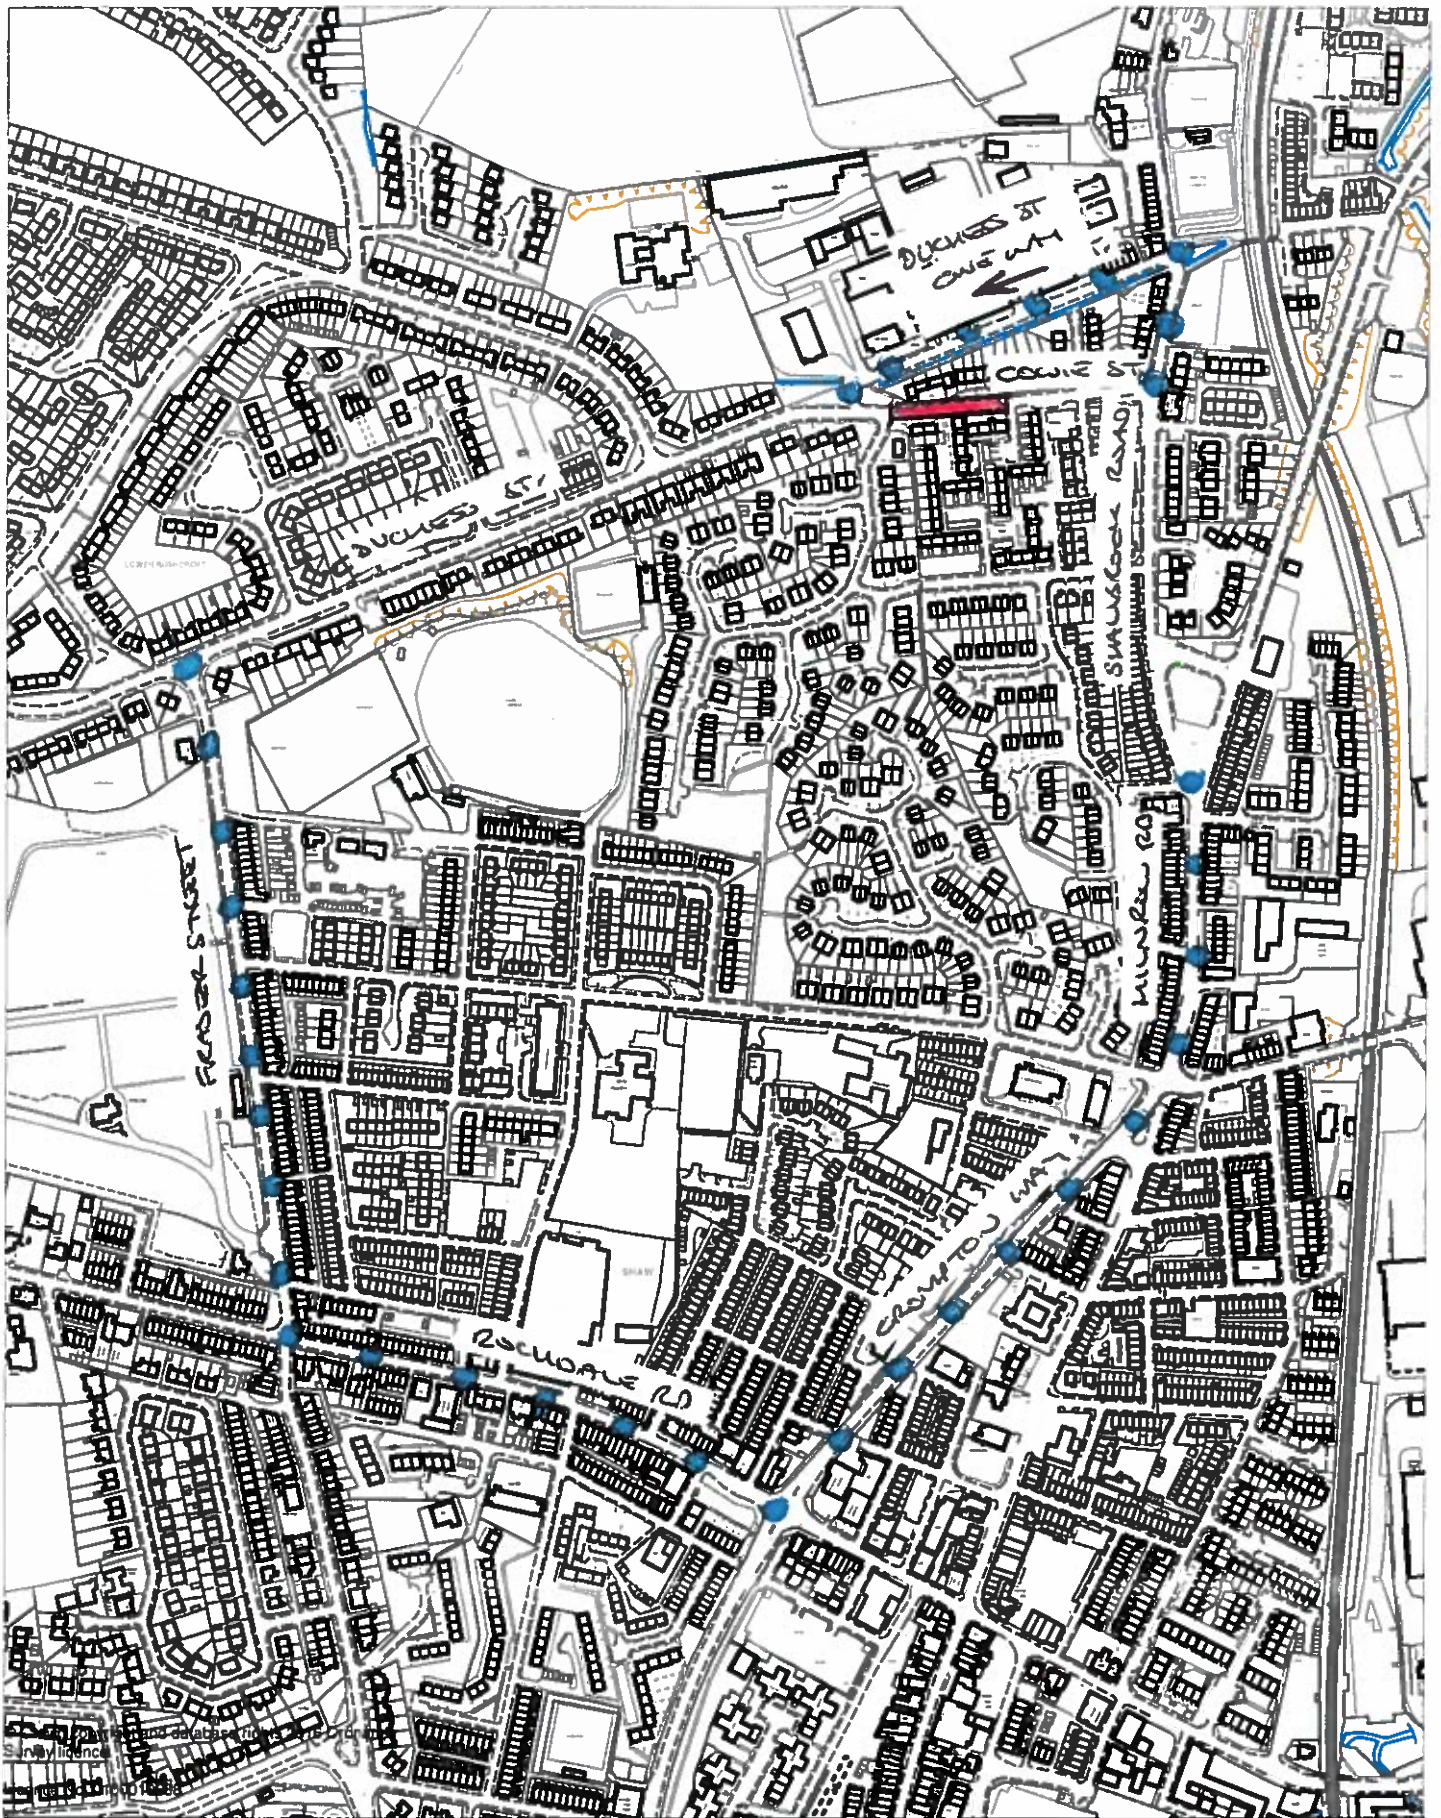
AGRESSO CODE:-



ADVERT REQUISITION NO:		ADVERT PURCHASE ORDER NO:	
DEBTORS CUST ID:		INV REQ NO:	
		DEBTORS INVOICE NO:	

S. Robinson

.....
EXECUTIVE DIRECTOR,
ECONOMY, SKILLS AND NEIGHBOURHOODS

DATE: 28 September 2016



	Client Oldham MBC		Title TEMPORARY ROAD CLOSURE COWIE STREET, SLAW	
	Project  ROAD CLOSED DIVERSION ROUTE			
HIGHWAYS & ENGINEERING Henshaw House, Cheapside, Oldham OL1 1NY	Drawn by	Date 28/09/2016	Purpose of issue information	
	Checked by	Date	Scale at A4 size	
	Approved by	Date	1 : 5000	
			Drawing No. 290/A4/209/16	Rev.