

OLDHAM METROPOLITAN BOROUGH COUNCIL / UNITY PARTNERSHIP
PROPOSAL TO TEMPORARILY CONTROL TRAFFIC
SECTION 14 ROAD TRAFFIC REGULATION ACT 1984

5 DAY NOTICE COMMENCING: 27 November 2016

DURATION:- 1 day

AFFECTED ROAD(s):- Fraser Street at the Blakelock Street junction, Shaw

ALTERNATIVE ROUTE:- Fraser Street, Alfred Street, Glebe Street, Rochdale Road

REASON FOR NOTICE:- Replace manhole cover and frame

TYPE OF NOTICE AND ORDER:- Temporary road closure

POLICE INFORMED:- Yes **TfGM INFORMED:-** Yes

FIRE SERVICE:- Yes

WARDS AFFECTED:- Crompton

WARD COUNCILLORS INFORMED:- Yes

FURTHER INFORMATION CAN BE OBTAINED FROM:-
Amy Mitchell (Amey / United Utilities) 07711 033 719

DRAWING NO:- 290/A4/235/16

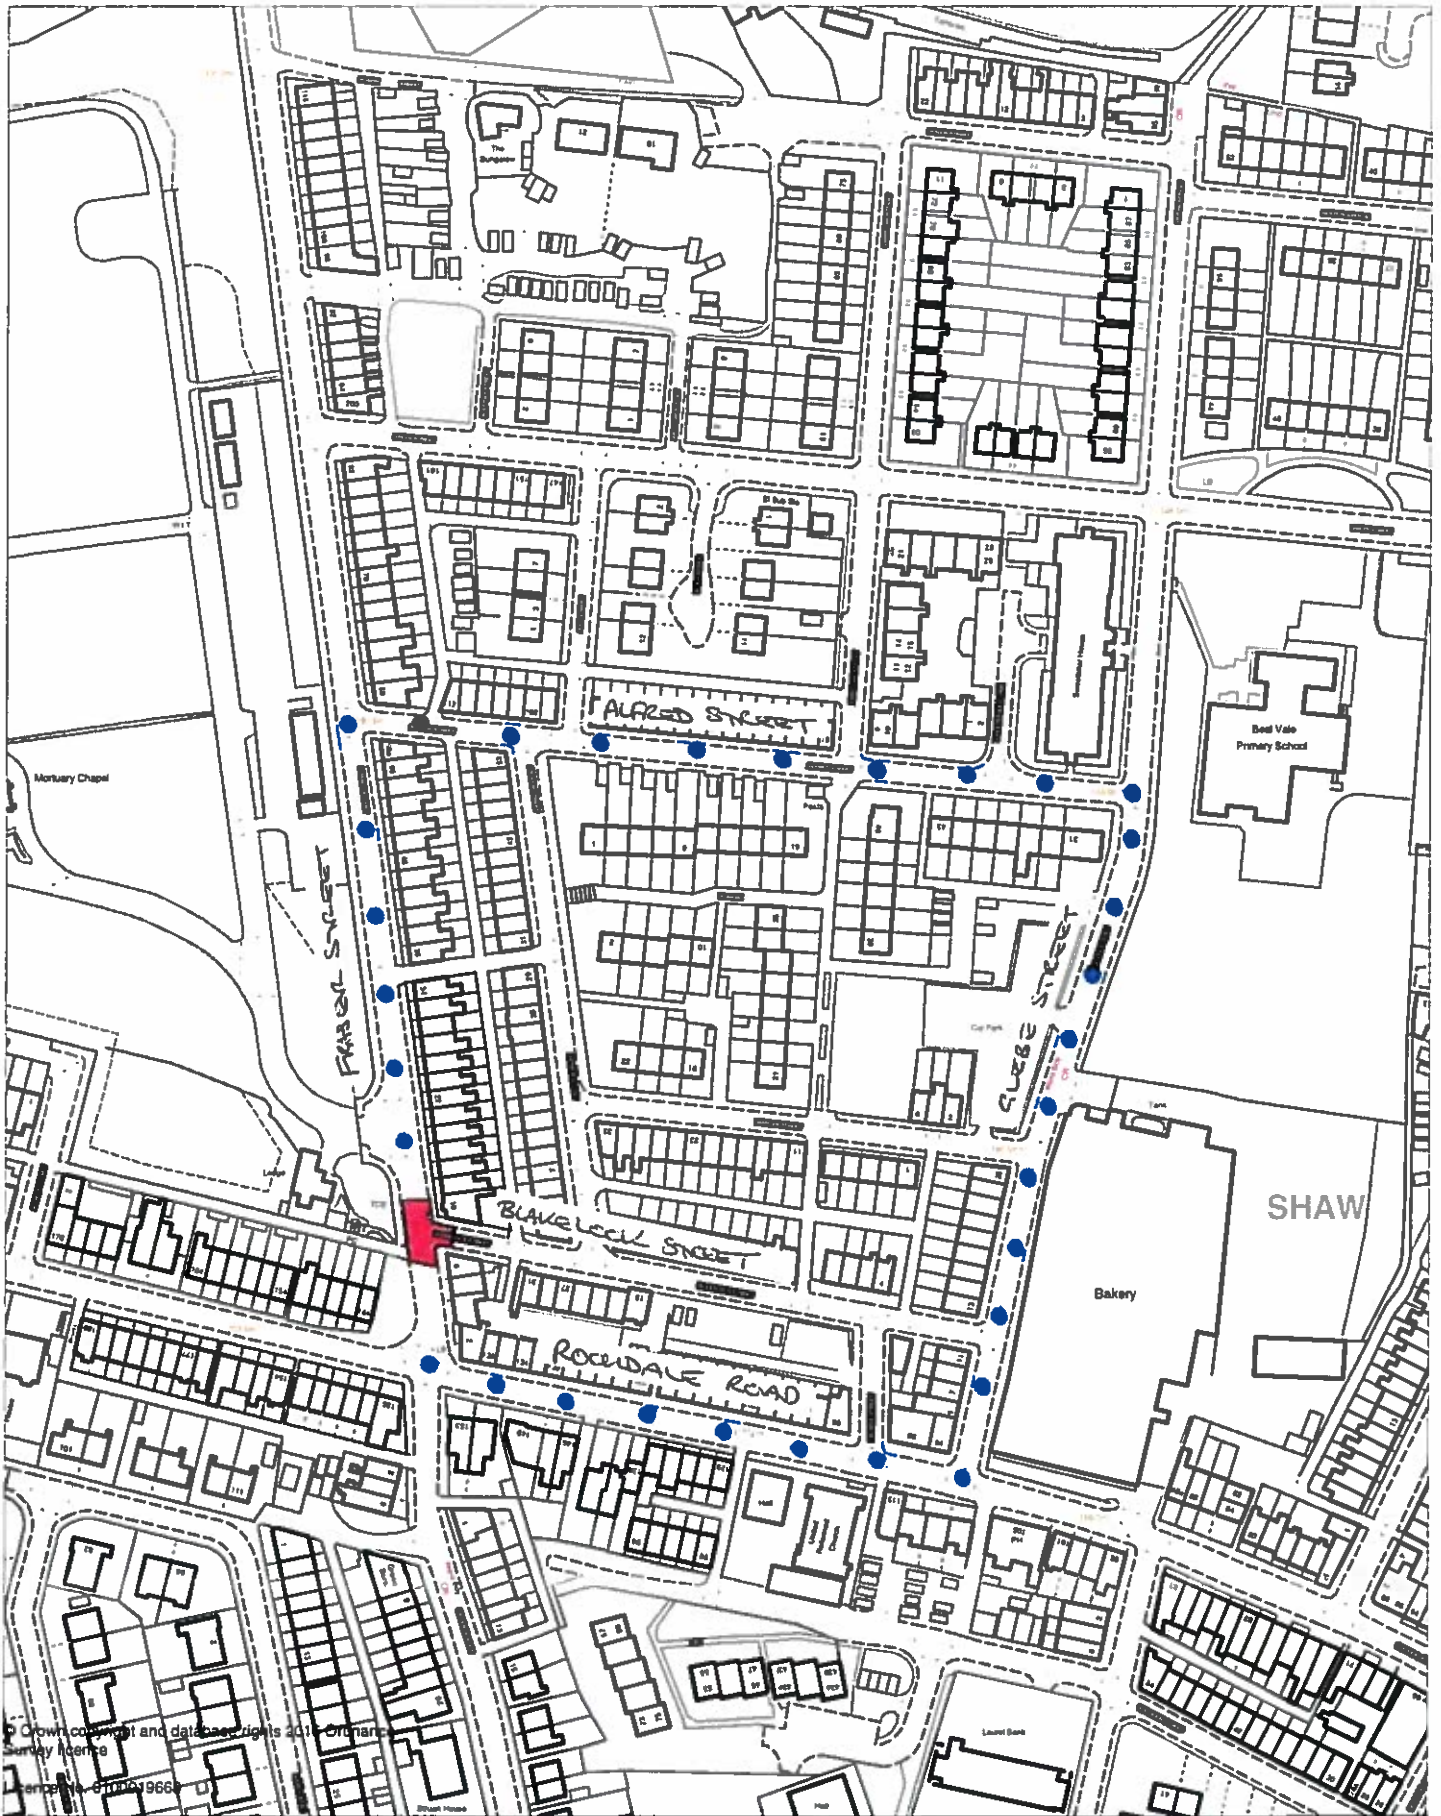
AGRESSO CODE:-

ADVERT REQUISITION NO:		ADVERT PURCHASE ORDER NO:	
DEBTORS CUST ID:		INV REQ NO:	
		DEBTORS INVOICE NO:	




S. Robinson

.....
EXECUTIVE DIRECTOR,
ECONOMY, SKILLS AND NEIGHBOURHOODS

DATE: 7 November 2016



© Crown copyright and database rights 2011 Ordnance Survey licence
 Licence No. 600009668

 HIGHWAYS & ENGINEERING Henshaw House, Cheapside, Oldham OL1 1NY	Client Oldham MBC		Title TEMPORARY ROAD CLOSURE FRASER STREET/BLAKELOCK STREET JUNCTION, SHAW	
	Project  ROAD CLOSURE  DIVERSION ROUTE			
	Drawn by	Date 04/11/2016	Purpose of issue Information	
	Checked by	Date	Scale at A4 size 1 : 2000	
Approved by		Date	Drawing No. 290/174/235/16	Rev.