

OLDHAM METROPOLITAN BOROUGH COUNCIL / UNITY PARTNERSHIP
PROPOSAL TO TEMPORARILY CONTROL TRAFFIC
SECTION 14 ROAD TRAFFIC REGULATION ACT 1984

5 DAY NOTICE COMMENCING: 12 JANUARY 2017

DURATION:- 1 day

AFFECTED ROAD(s):- Fraser Street at the Blakelock Street junction, Shaw

ALTERNATIVE ROUTE:- Fraser Street, Salts Street, Glebe Street, Rochdale Road

REASON FOR NOTICE:- Replace manhole cover and frame

TYPE OF NOTICE AND ORDER:- Temporary road closure

POLICE INFORMED:- Yes

TIGM INFORMED:- Yes

FIRE SERVICE:- Yes

WARDS AFFECTED:- Crompton

WARD COUNCILLORS INFORMED:- Yes

FURTHER INFORMATION CAN BE OBTAINED FROM:-

Kristine Rowland (Amey / United Utilities) 07711 033 719

DRAWING NO:- 290/A4/253/16

AGRESSO CODE:-

ADVERT REQUISITION NO:		ADVERT PURCHASE ORDER NO:	
DEBTORS CUST ID:		INV REQ NO:	
		DEBTORS INVOICE NO:	


S. Robinson




.....
EXECUTIVE DIRECTOR,
ECONOMY, SKILLS AND NEIGHBOURHOODS

DATE: 30 November 2016

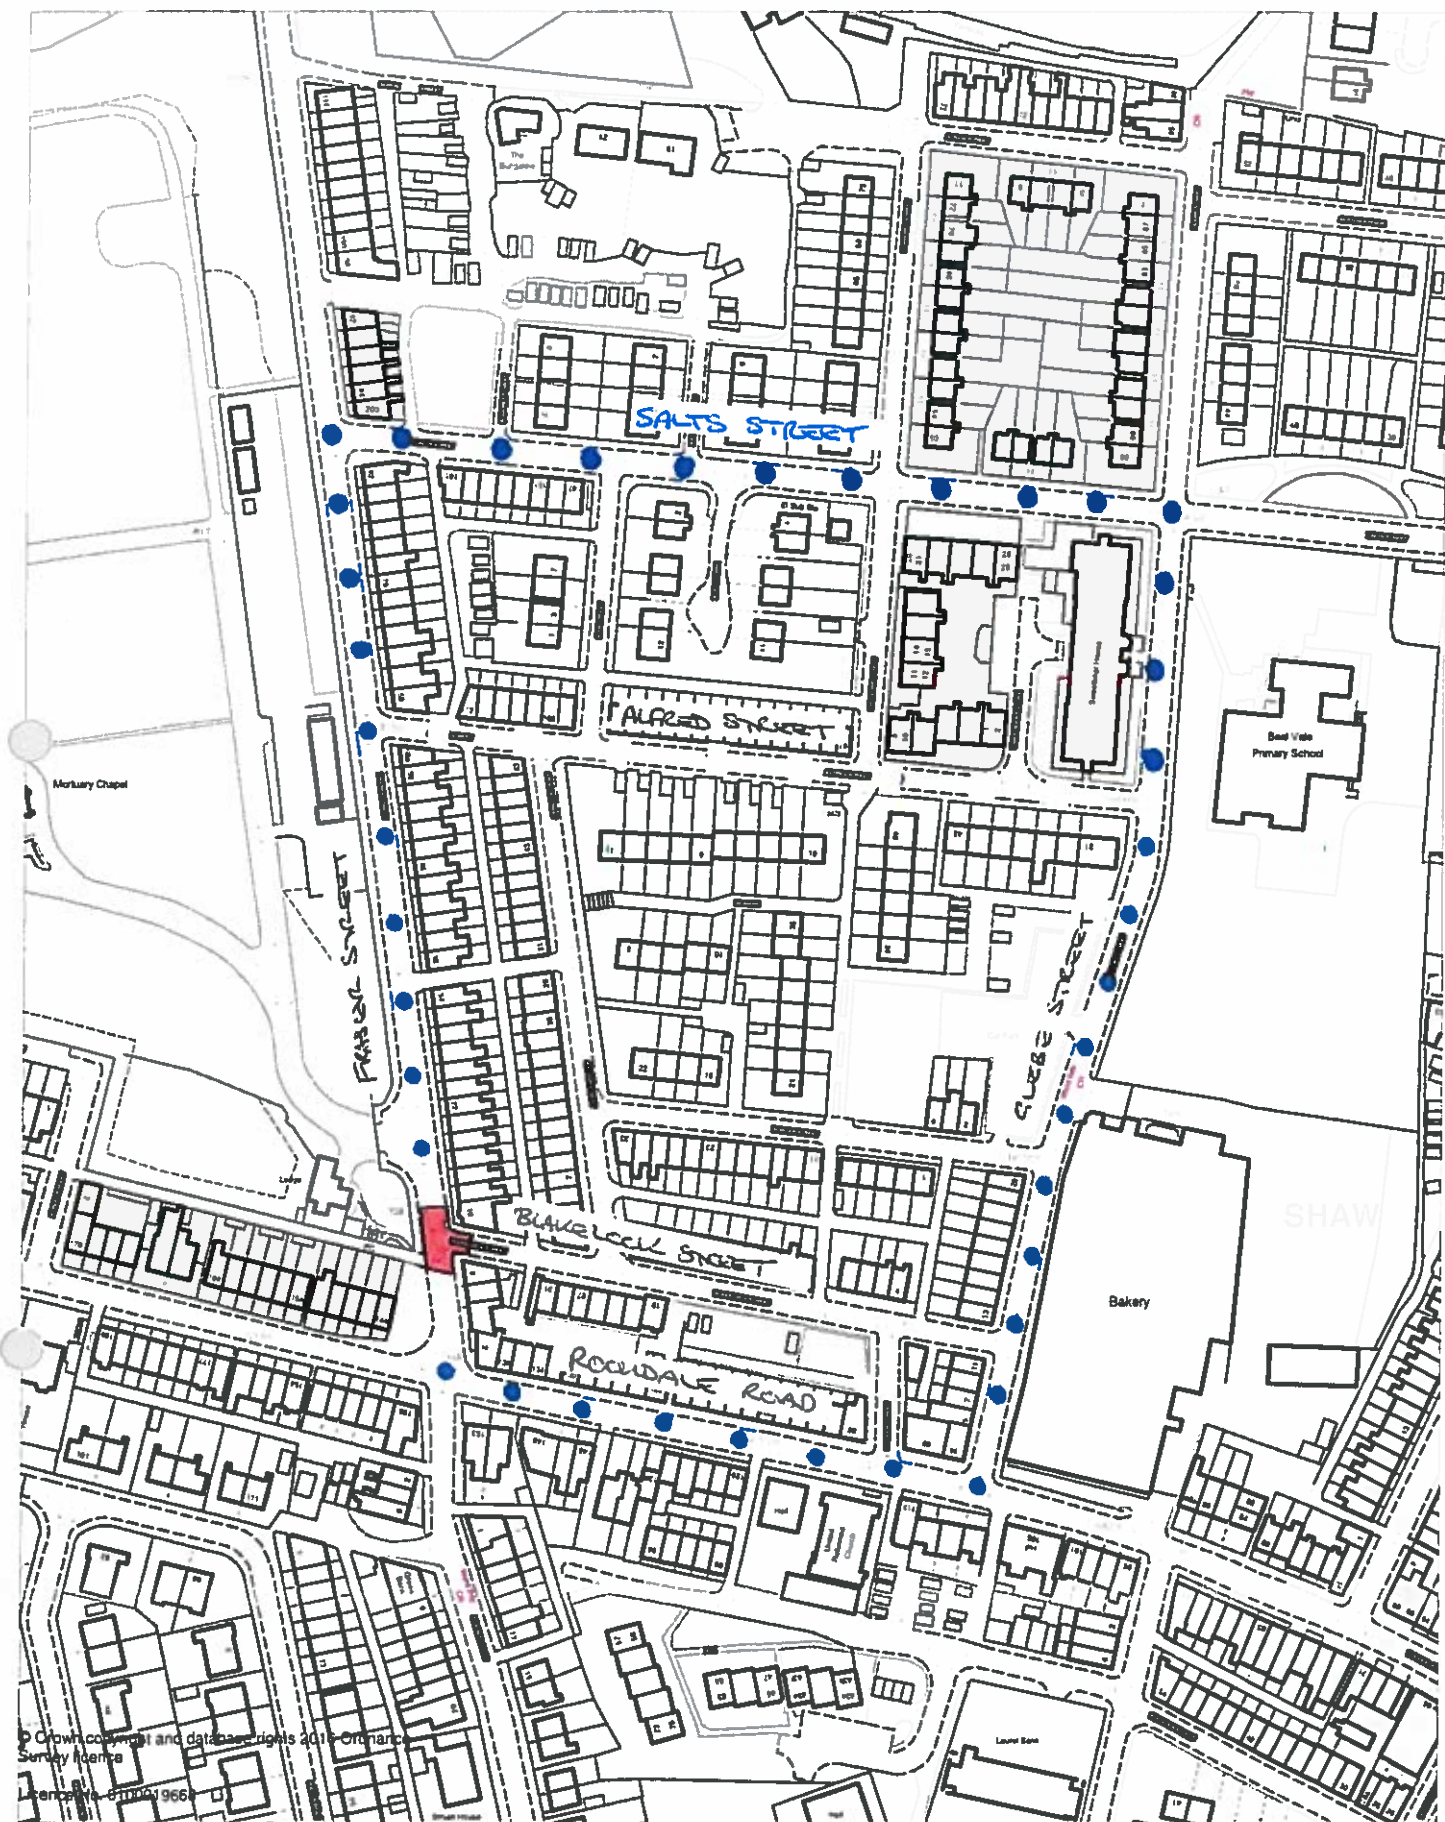

Proud to be
part of the
Oldham team



	Client Oldham MBC			Title TEMPORARY ROAD CLOSURE ARSEN STREET/BLAKELOCK STREET JUNCTION, SHAW	
	Project  ROAD CLOSURE  DIVERSION ROUTE				
	Drawn by		Date 04/11/2016	Purpose of issue Information	
HIGHWAYS & ENGINEERING Henshaw House, Cheapside, Oldham OL1 1NY	Checked by		Date	Scale at A4 size	
	Approved by		Date	1 : 2000	
				Drawing No. 290/14 / 253 / 16	Rev