


Construction staff and operatives must ensure the principle contractor has provided thorough and accurate information on all health and safety aspects relating to the design identified on this drawing including the review of:

- Designers/contractors risk assessments
- Method statement
- Permit to work
- The construction information

The designers note that the following health and safety risk relating to this drawing have not been eliminated during the design process:

ref	residual risk

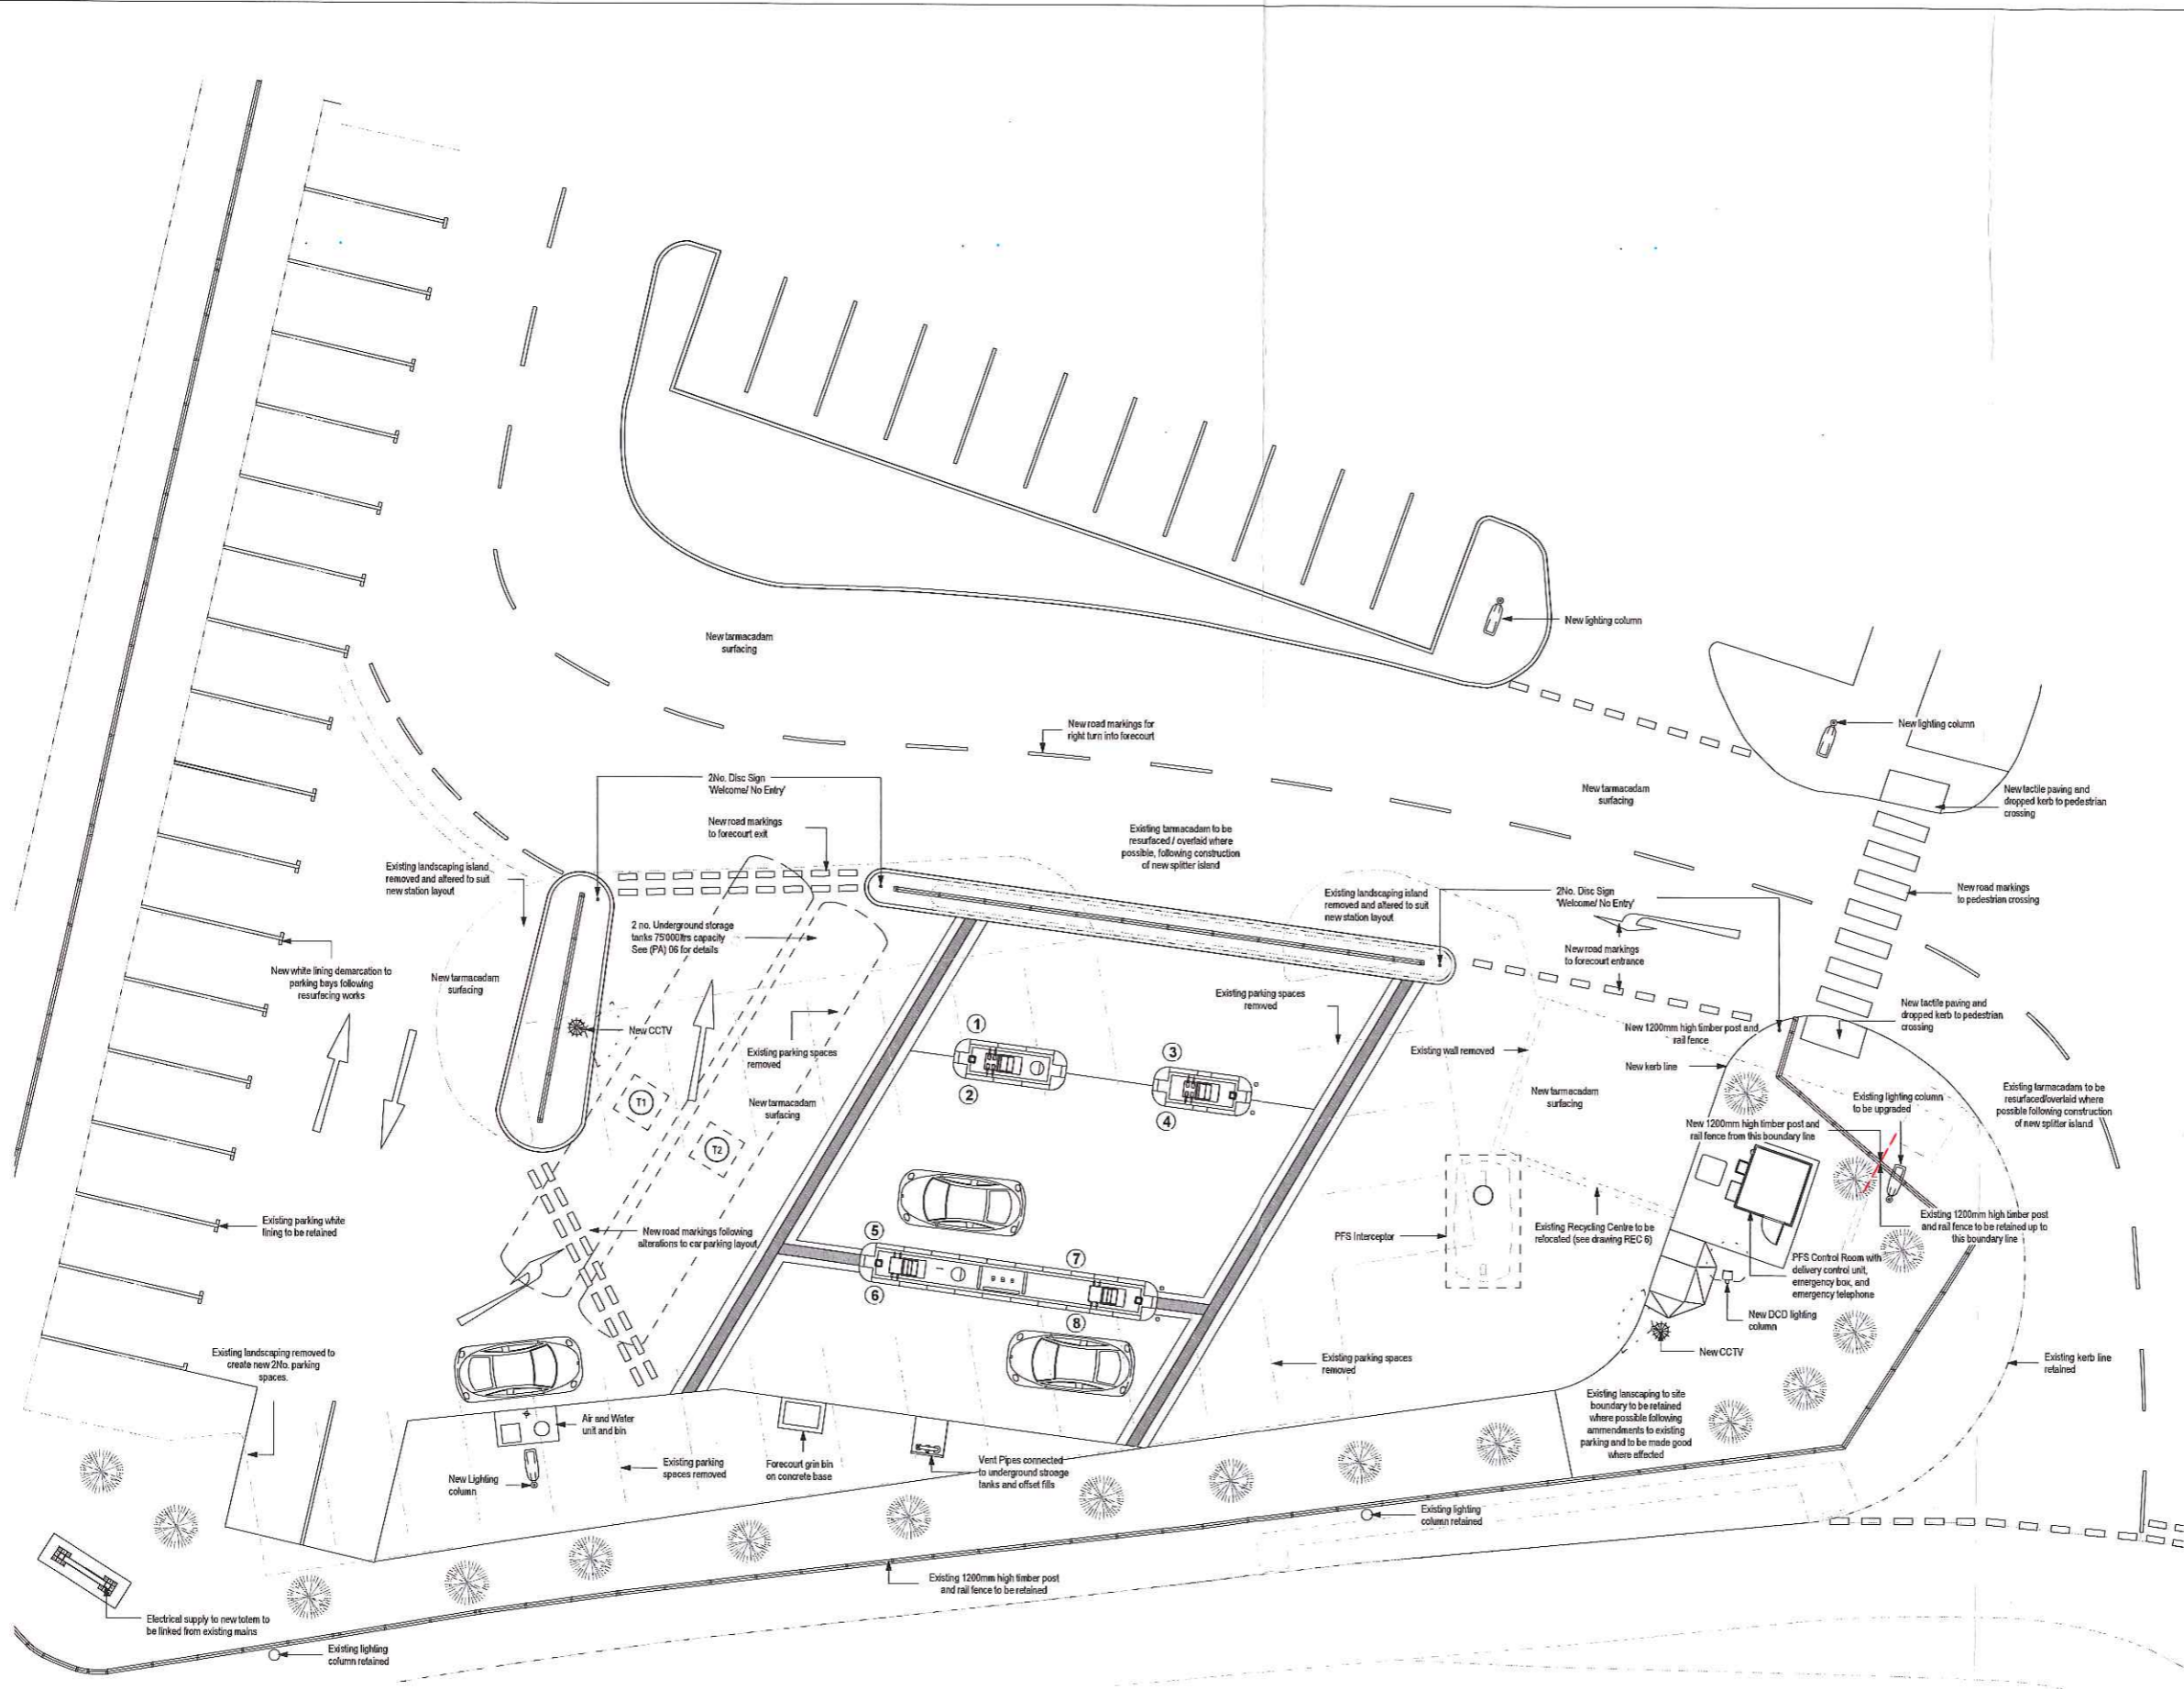

revision	date	by	chk

All dimensions to be verified on site, and the Architect informed of any discrepancy. All drawings and specifications should be read in conjunction with the Health and Safety Plan; all conflicts should be reported to the appointed Principal Designer. This drawing is the copyright of Bowman Riley Architects Limited © DO NOT SCALE THIS DRAWING

- preliminary
- planning
- comment
- tender
- construction
- record

BOWMAN RILEY
ARCHITECT

Wellington House, Oley St, Skipton, N Yorkshire BD23 1EL
LEEDS | LONDON | SKIPTON

0113 3917570 | www.bowmanriley.com

ASDA

drawn by	checked by	date	scale @ A1
LS	CR	03/06/16	1 : 100

ASDA Shaw
Greenfield Ln, Shaw, Oldham OL2 8QP

PFS Scope of Works		
project number	drawing number	revision
7770	REC 3	

PFS Scope of Works
1 : 100

file reference: G:_P-17770 - Asda PFS Shaw\1770 - 06 Revit\1770 - Shaw REC Pack\1770 - Shaw REC Pack.rvt