


**NOTES**

	EXISTING KERB ALIGNMENT TO REMAIN
	PROPOSED KERB ALIGNMENT
	ILLUSTRATIVE FLEXIBLE CARRIAGEWAY
	BUFF TACTILE PAVING (UNCONTROLLED)
	PROPOSED 1.8m WIDE SPEED CUSHION
	PROPOSED GULLY
	GULLY
	EXISTING VAS SIGN - MAINTENANCE REQUIRED - ASSESSMENT TO BE MADE
	RED SURFACE TREATMENT
	RAISED JUNCTION
	SLOW MARKING
	SIGN POST
	PROPOSED SIGNS

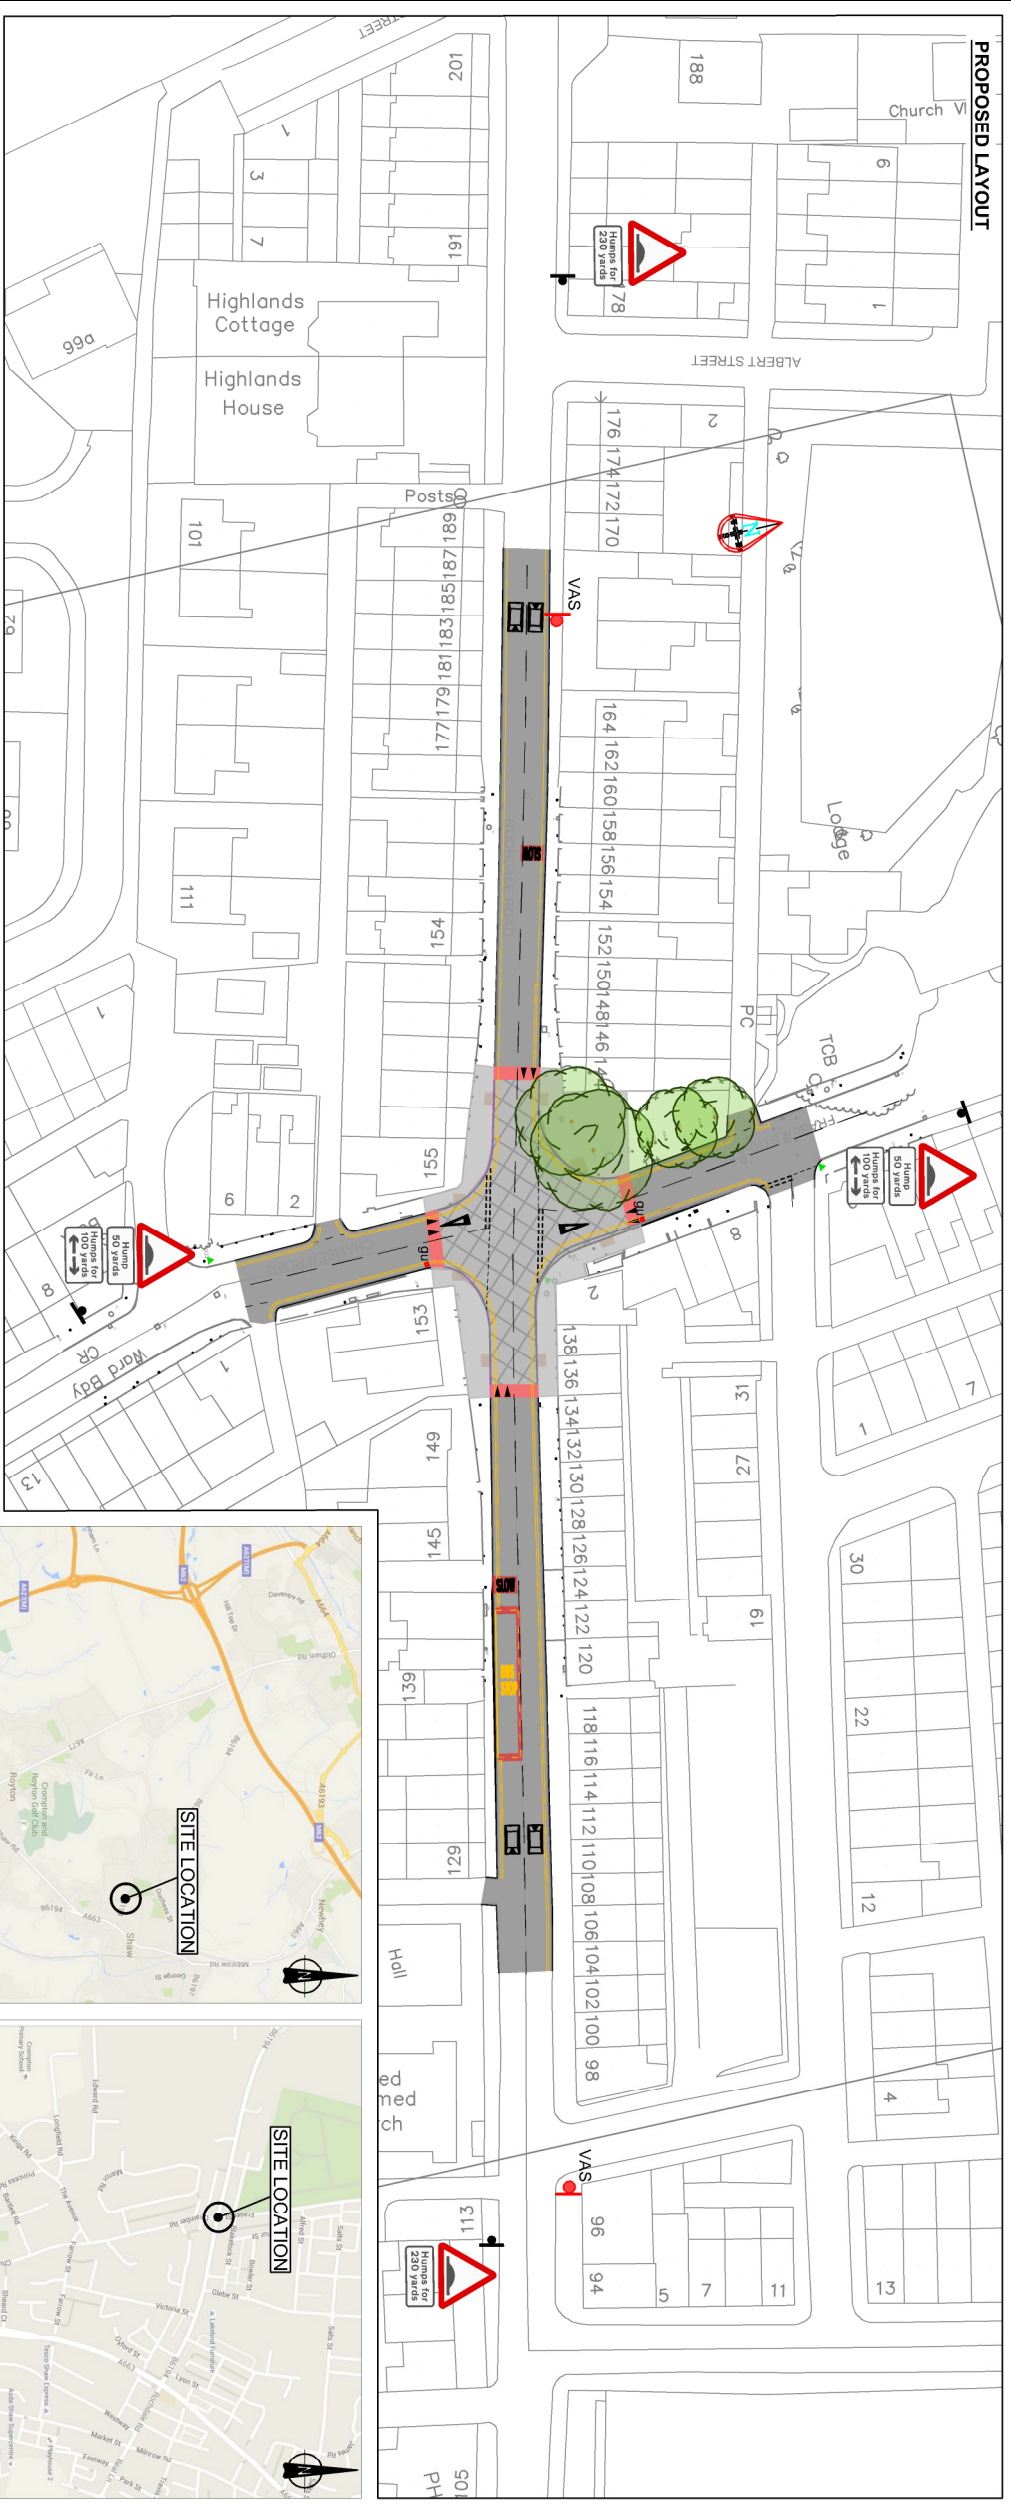

**Unitypartnership**

**HIGHWAYS & ENGINEERING**  
Henshaw House, Cheapside, Oldham OL1 1NY

**Client**  
Oldham Council

**Project**  
Advanced Design Initiative  
Rochdale Road / Fraser Street, Shaw  
Safety Measures

**Title**  
General Arrangement

**Project Code**  
1074389

Drawn By	HF	Date	18/05/2016	Purpose of Issue	Scale at A3 size	NTS
Checked By	AS	Date	18/05/2016	Consultation		
Approved By	FG	Date	18/05/2016	Drawing No.	1074389-0100-U-0100	Rev

Rev	Revision details	By	Chk	App	Date

