

OLDHAM METROPOLITAN BOROUGH COUNCIL / UNITY PARTNERSHIP
PROPOSAL TO TEMPORARILY CONTROL TRAFFIC
SECTION 14 ROAD TRAFFIC REGULATION ACT 1984

5 DAY NOTICE COMMENCING: Monday 26 June 2017

DURATION:- 5 days

AFFECTED ROAD(s):- Duchess Street, Shaw
Between Smallbrook Road and Cowie Street

ALTERNATIVE ROUTE:- COWIE STREET / SMALLBROOK ROAD

REASON FOR NOTICE:- Drainage / highway work

TYPE OF NOTICE AND ORDER:- TEMPORARY ROAD CLOSURE &
Revocation of one way Traffic Order

POLICE INFORMED:- Yes **TfGM INFORMED:-** Yes

FIRE SERVICE:- Yes

WARDS AFFECTED:- Shaw

WARD COUNCILLORS INFORMED:- Yes

FURTHER INFORMATION CAN BE OBTAINED FROM:-
Nigel Molden (Unity Partnership Highways) 0161 770 1952

DRAWING NO:- 290/A4/100/17


AGRESSO CODE:- C11000 M0758 CHNA10

ADVERT REQUISITION NO:		ADVERT PURCHASE ORDER NO:	
DEBTORS CUST ID:		INV REQ NO:	
		DEBTORS INVOICE NO:	

S. Robinson

.....
EXECUTIVE DIRECTOR,
ECONOMY, SKILLS AND NEIGHBOURHOODS

DATE: 20 June 2017

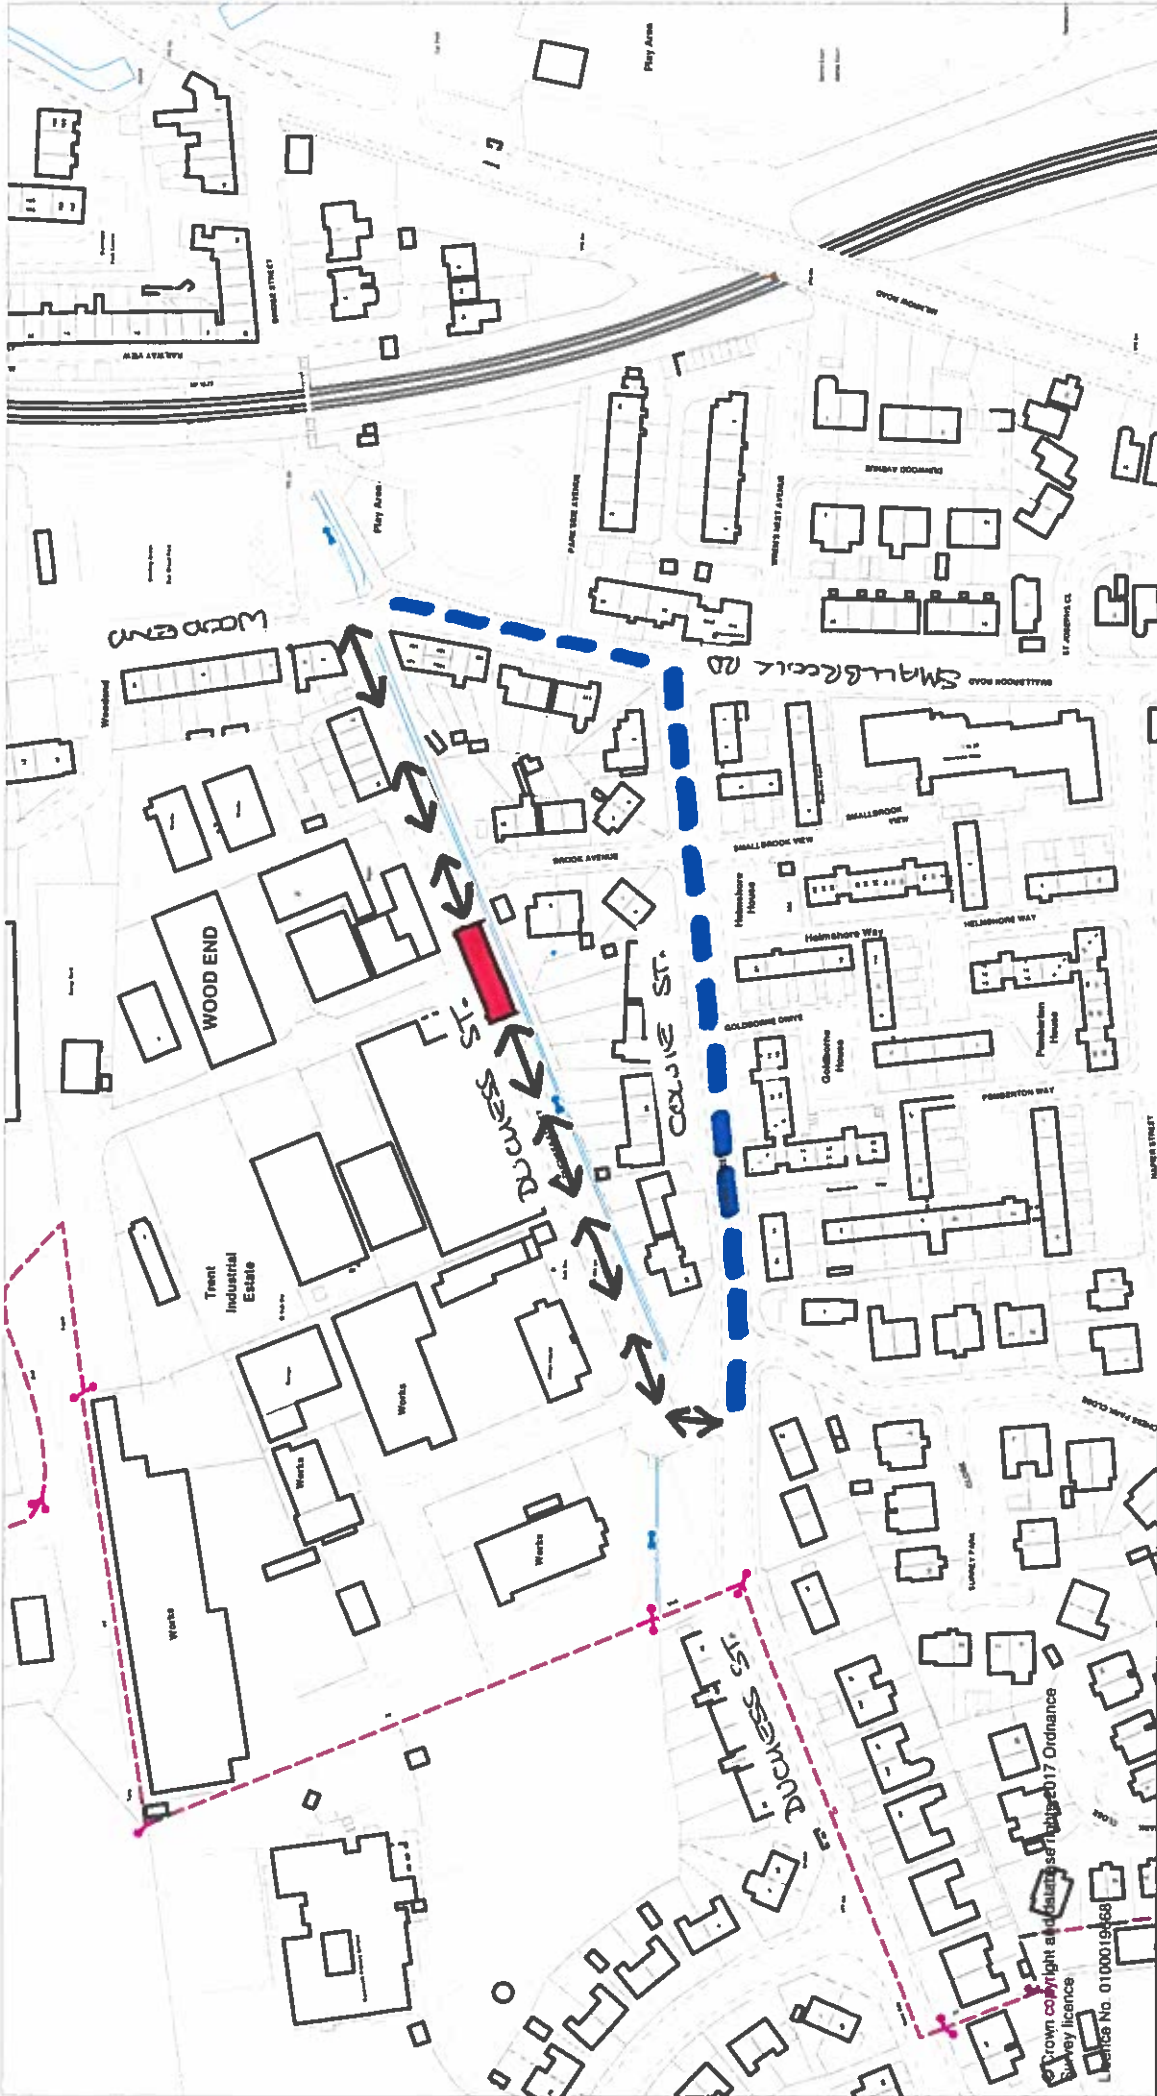

	Client	Oldham MBC	Title		TEMPORARY TRAFFIC ORDER
	Project				DUCKESS STREET, SWAN
HIGHWAYS & ENGINEERING Henshaw House, Cheapside, Oldham OL1 1NY	Drawn by	2006/2017	Purpose of issue	Information	
	Checked by		Date	Scale at A4 size	
	Approved by		Date	1 : 2000	
		Drawing No. 290/A4/100/17 Rev.			