

OLDHAM METROPOLITAN BOROUGH COUNCIL / UNITY PARTNERSHIP
PROPOSAL TO TEMPORARILY CONTROL TRAFFIC
SECTION 14 ROAD TRAFFIC REGULATION ACT 1984

5 DAY NOTICE COMMENCING: 5 July 2017

DURATION:- 1 day (9.30am-3.30pm)

AFFECTED ROAD(s):- Oak Street, Shaw (at junction with Crossley Street)

ALTERNATIVE ROUTE:- Linney Lane, Crompton Way, Rochdale Road, Beal Lane

REASON FOR NOTICE:- Replace manhole cover and frame

TYPE OF NOTICE AND ORDER:- Prohibition of Driving

POLICE INFORMED:- Yes **TfGM INFORMED:-** Yes

FIRE SERVICE:- Yes

WARDS AFFECTED:- Shaw

WARD COUNCILLORS INFORMED:- Yes

FURTHER INFORMATION CAN BE OBTAINED FROM:-
Kristine Rowland (Amey / United Utilities) 0161 277 6795

DRAWING NO:- 290/A4/109/17


AGRESSO CODE:-

ADVERT REQUISITION NO:		ADVERT PURCHASE ORDER NO:	
DEBTORS CUST ID:		INV REQ NO:	
		DEBTORS INVOICE NO:	

S. Robinson

.....
EXECUTIVE DIRECTOR,
ECONOMY, SKILLS AND NEIGHBOURHOODS

DATE: 28 June 2017

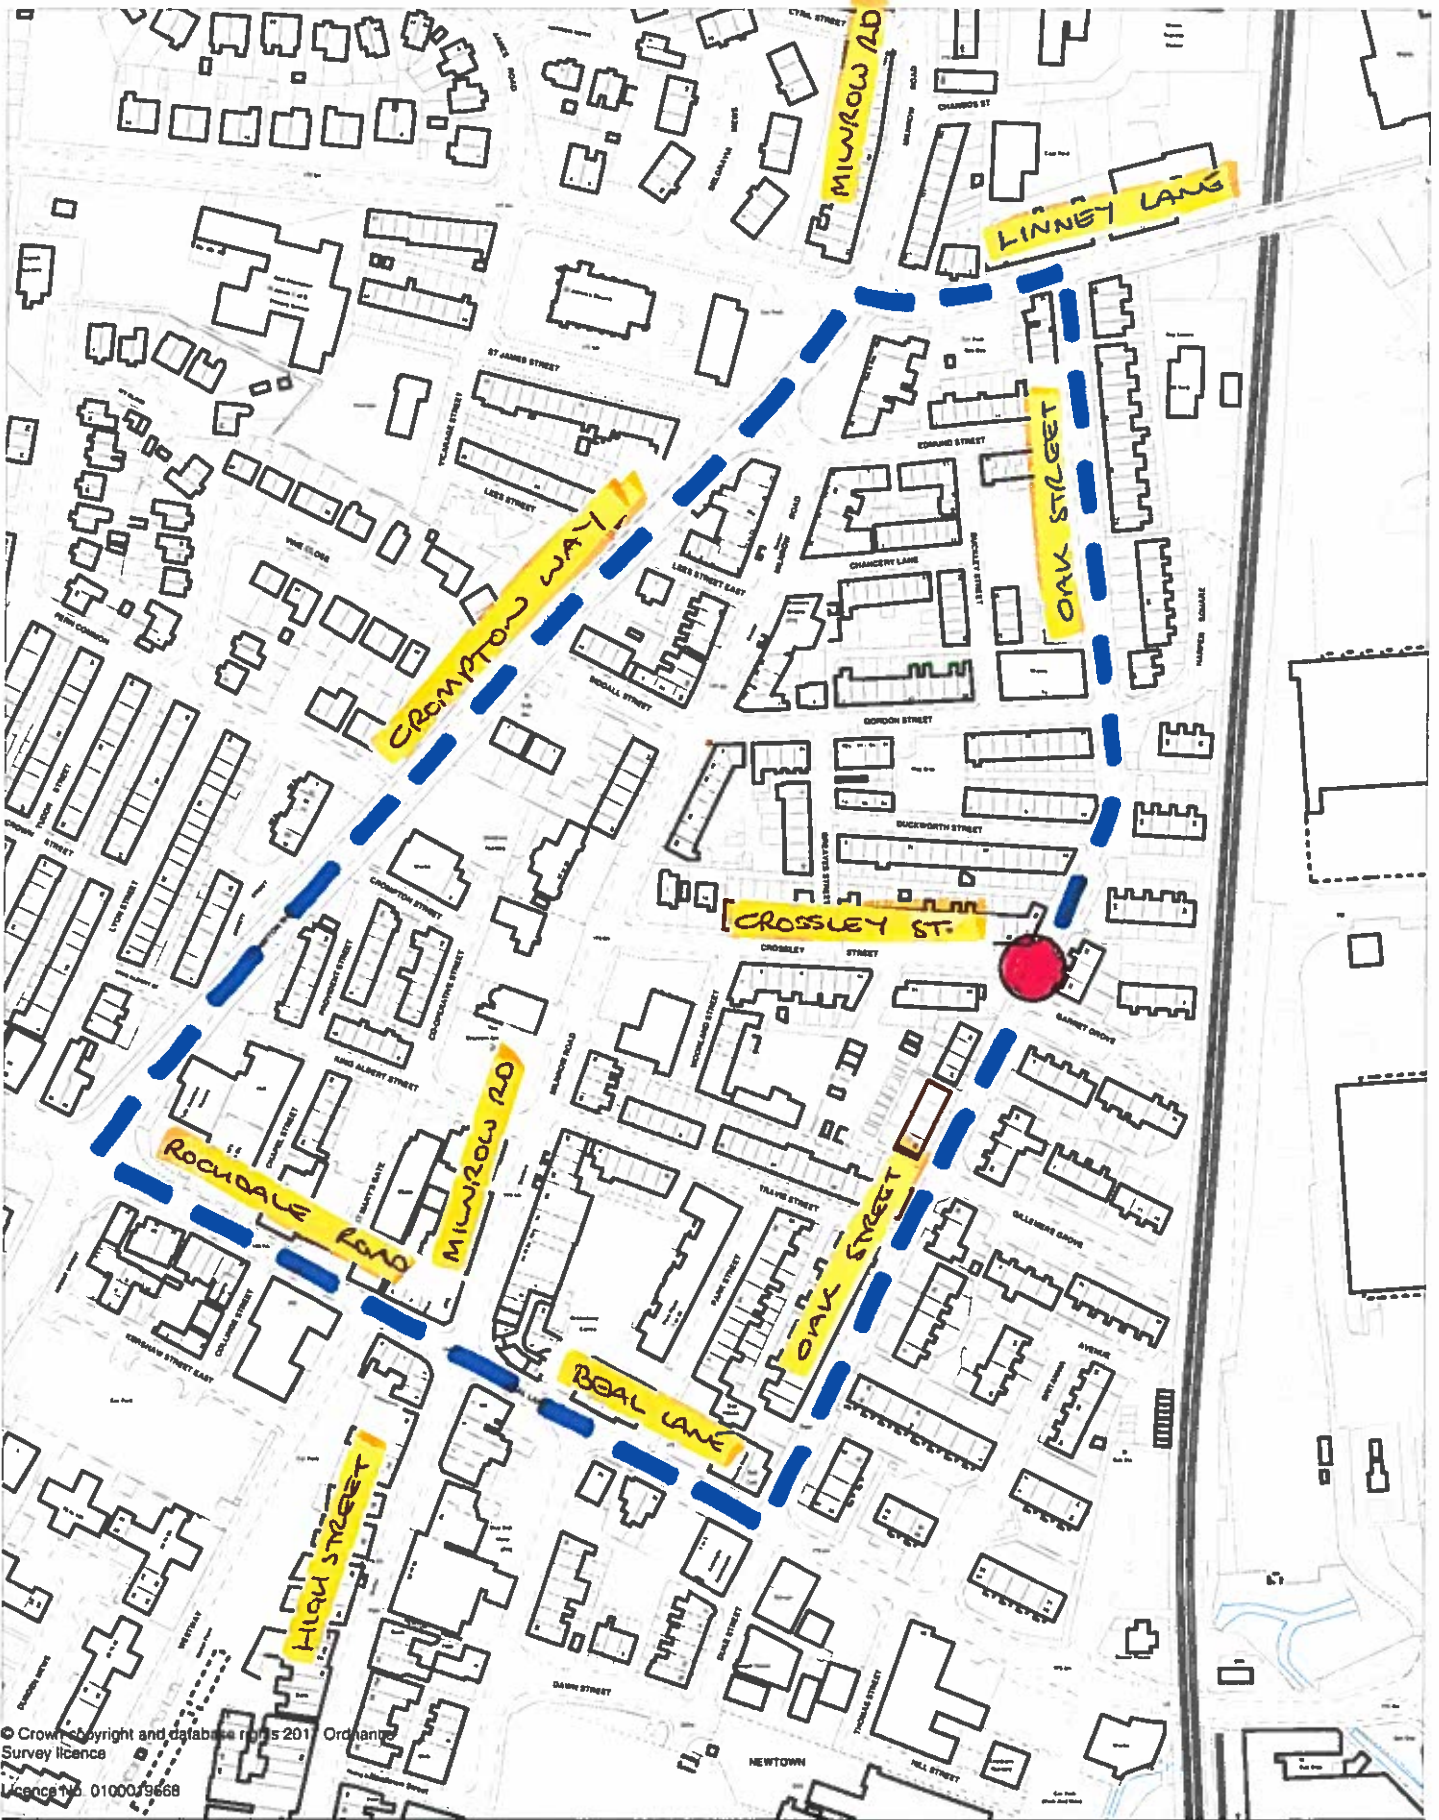

© Crown copyright and database rights 2011 Ordnance Survey licence
 Licence No. 0100019568

	Client	Oldham MBC	Title		TEMPORARY TRAFFIC ORDER OAK STREET, SHAW
	Project	ROAD CLOSED DIVERSION ROUTE			
HIGHWAYS & ENGINEERING Henshaw House, Cheapside, Oldham OL1 1NY	Drawn by	Date	Purpose of issue		
	Checked by	Date	Scale at A4 size		
	Approved by	Date	1 : 2500		
			Drawing No.	290/44/109/17	Rev.